


P:\2018\18114_5_VPT4 Encroachment Permit\Cad\PlotEncroachment Permit\Sht-1 Cover Sheet\18114-Sht1.dwg, 6/18/2018 11:58:08 AM, money

ENCROACHMENT PERMIT FOR VIEWPOINT TERRACE 4

BEING LOTS 1-5 & A PORTION OF LOTS 20-22, BLOCK 6, "SOUTHPORT," LOCATED IN THE SOUTHWEST 1/4 OF SECTION 15,
TOWNSHIP 1 SOUTH, RANGE 1 EAST, OF THE WILLAMETTE MERIDIAN, CITY OF PORTLAND, MULTNOMAH COUNTY, OREGON

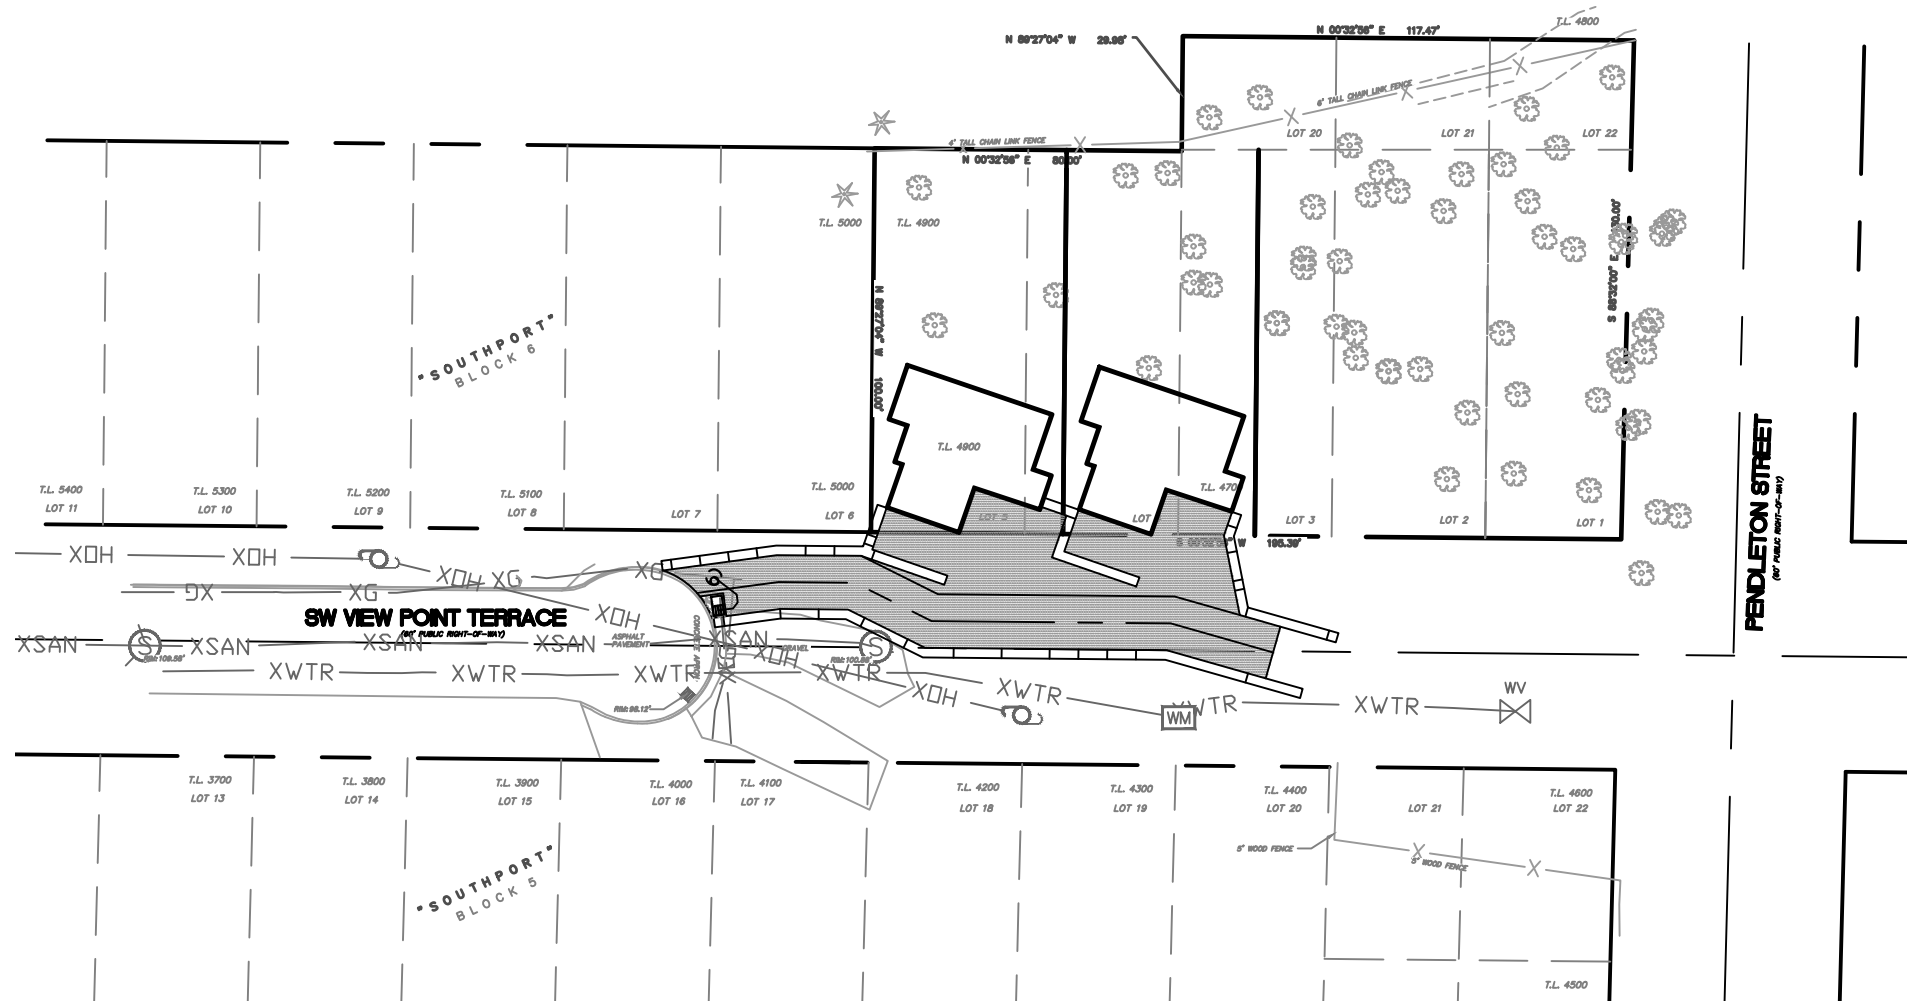



CIVIL OFFSITE DRAWING LIST		
Page No.	Sheet No.	TITLE
1	EP-0	ENCROACHMENT PERMIT PLAN COVER SHEET
2	EP-1	NOTES SHEET NO. 1
3	EP-2	NOTES SHEET NO. 2
4	EP-3	LEGEND AND ABBREVIATIONS
5	EP-4	EXISTING CONDITIONS
6	EP-5	OVERALL DIMENSIONED SITE PLAN
7	EP-6	PRIVATE DRIVEWAY PLAN
8	EP-7	PRIVATE DRIVEWAY PROFILE
9	EP-8	CROSS SECTION LOCATIONS
10	EP-9	CROSS SECTIONS
11	EP-10	CROSS SECTIONS
12	EP-11	CROSS SECTIONS
13	EP-12	CROSS SECTIONS
14	EP-13	DETAILED GRADING PLAN

DEVELOPER
SUSTAINABLE INFILL DEVELOPMENT
795 NW TORREYVIEW LANE
PORTLAND, OR 97229
ATTN: SIMON LOFTS
T: 971-300-6562

CIVIL ENGINEER
WDY, INC.
6443 SW BEAVERTON-HILLSDALE HWY, STE 210
PORTLAND, OR 97221
ATTN: CHRISTOPHER DESLAURIERS
T: 503-203-8111 F: 503-203-8122

1
EP-0 **OVERALL SITE PLAN**

SCALE: 1" = 50'

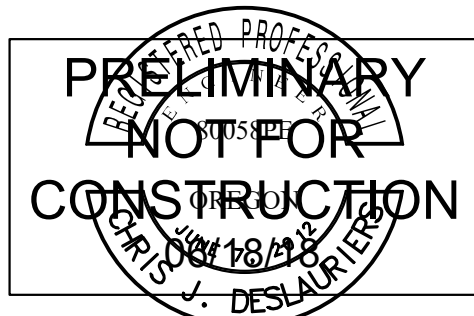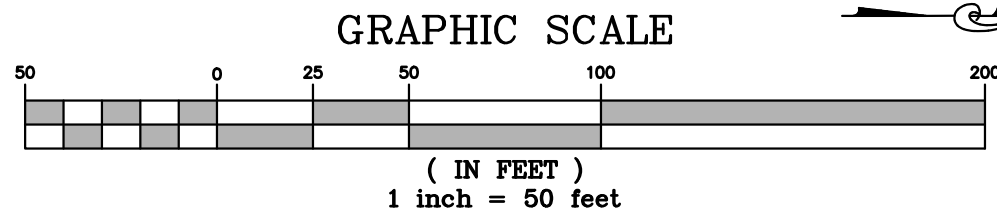

6443 SW Beaverton-Hillsdale Hwy, suite 210 Portland, OR 97221
ph:503.203.8111 fx:503.203.8122 www.wdyi.com

ENCROACHMENT PERMIT PLAN COVER SHEET

SCALE: 1" = 50'

Job Name: VIEW POINT TERRACE 4 - ENCROACHMENT PERMIT

Date: 06/08/2018

Job No.: 18114

Drawn: JAM


Client: SUSTAINABLE INFILL DEVELOPMENT

Sheet: EP-0

©2018 WDY, INC.

EP-0
1 OF 14

RENEWS: 12-31-2019

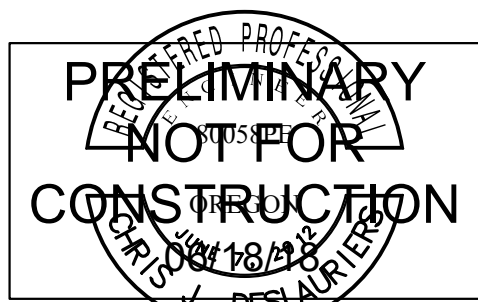

RENEWS: 12-31-2019



Structural · Civil Engineers

6443 SW Beaverton-Hillsdale Hwy, suite 210 Portland, OR 97221
ph:503.203.8111 fx:503.203.8122 www.wdyi.com

NOTES SHEET NO. 1

Job Name: VIEW POINT TERRACE 4 - ENCROACHMENT PERMIT

Job No.: 18114

Client: SUSTAINABLE INFILL DEVELOPMENT


SCALE: NO SCALE

Date: 06/08/2018

Drawn: JAM

Sheet: EP-1

©2018 WDY, INC.

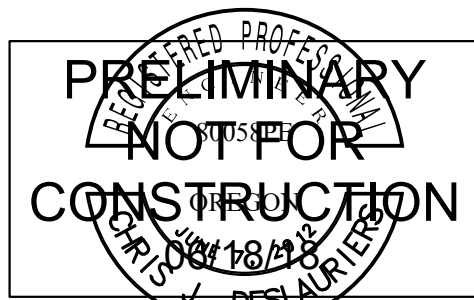

RENEWS: 12-31-2019



Structural · Civil Engineers

6443 SW Beaverton-Hillsdale Hwy, suite 210 Portland, OR 97221
ph:503.203.8111 fx:503.203.8122 www.wdyi.com

NOTES SHEET NO. 2

Job Name: VIEW POINT TERRACE 4 - ENCROACHMENT PERMIT

Job No.: 18114

Client: SUSTAINABLE INFILL DEVELOPMENT

SCALE: NO SCALE

Date: 06/08/2018


Drawn: JAM

Sheet:


EP-2

3 OF 14

P:\2018\18114_5_VPT4 Encroachment Permit\Cad\Plot Encroachment Permit\18114-Sht5.dwg, 6/18/2018 11:58:28 AM, money

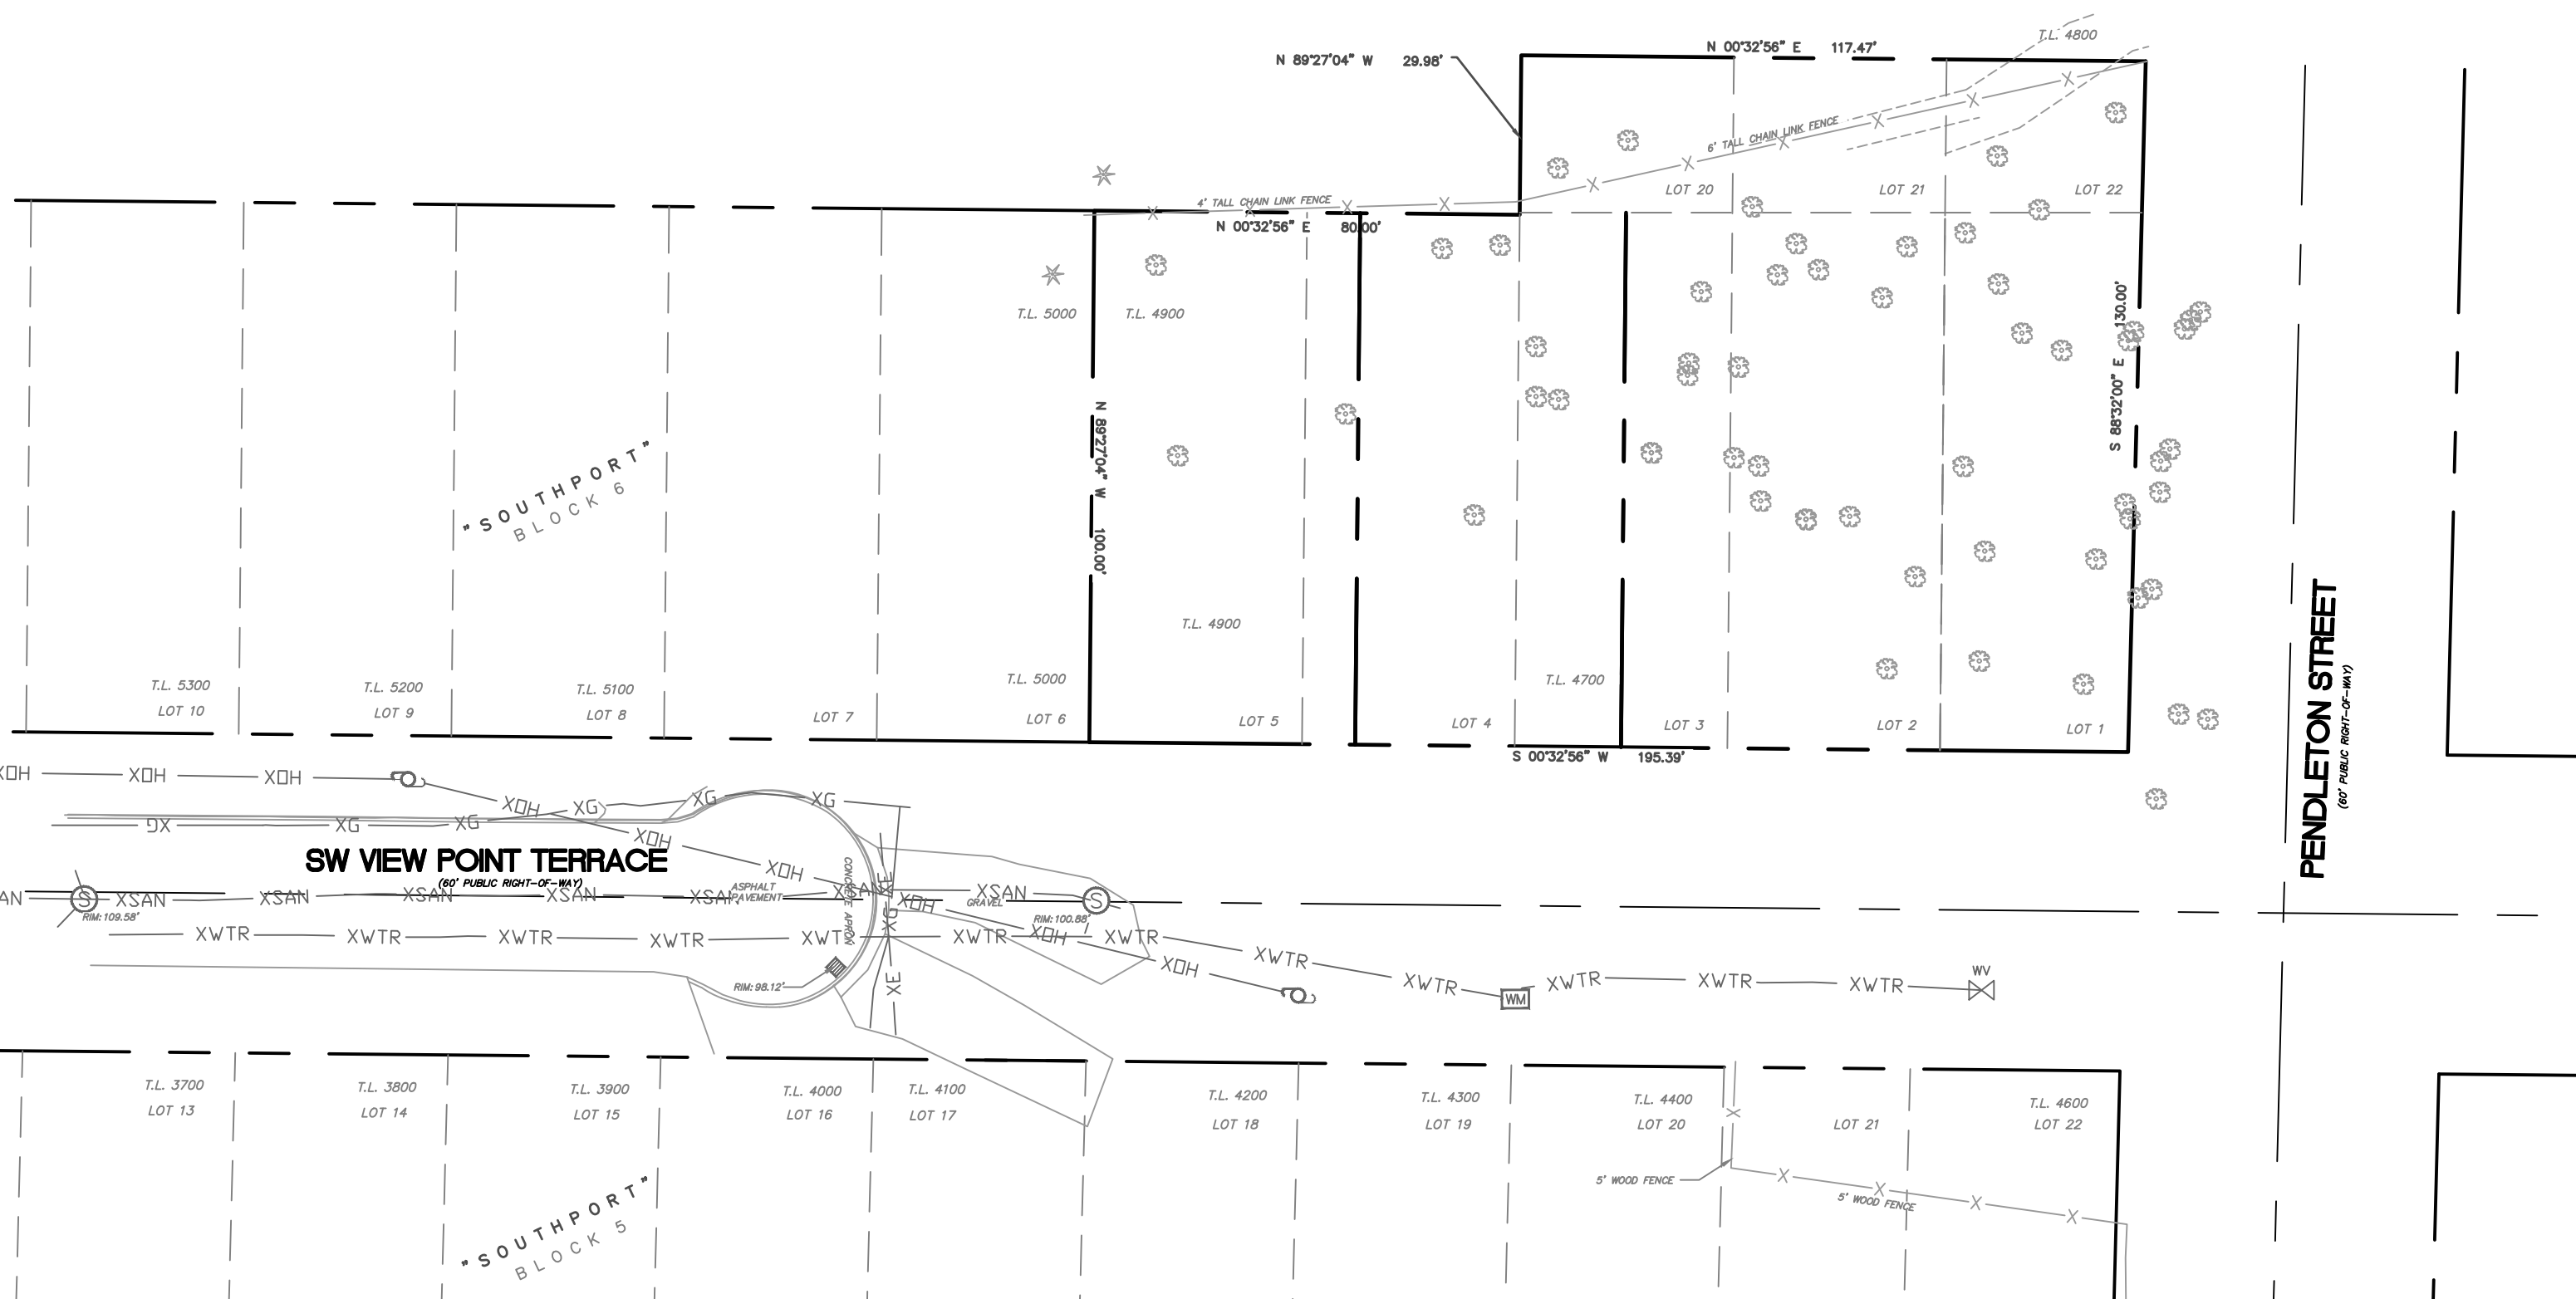

REGISTERED PROFESSIONAL ENGINEER
NOT FOR CONSTRUCTION
 JUN 18 2018
 CHRISTOPHER J. DESLAURIERS

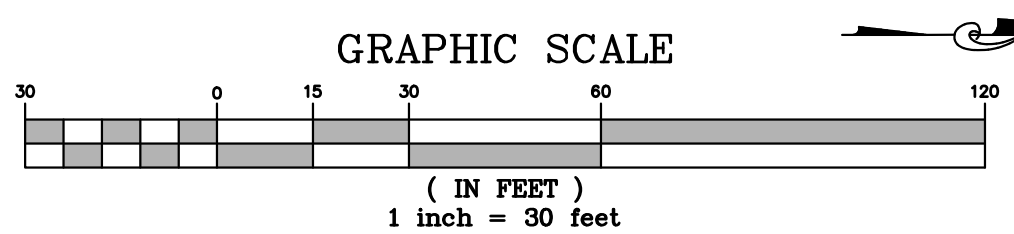

WDY Structural • Civil Engineers
 6443 SW Beaverton-Hillsdale Hwy, suite 210 Portland, OR 97221
 ph:503.203.8111 fx:503.203.8122 www.wdyi.com


EXISTING CONDITIONS

Job Name:	VIEW POINT TERRACE 4 - ENCROACHMENT PERMIT	SCALE:	1" = 30'
Job No.:	18114	Date:	06/08/2018
Client:	SUSTAINABLE INFILL DEVELOPMENT	Drawn:	JAM
		Sheet:	EP-4

©2018 WDY, INC.

RENEWS: 12-31-2019

P:\2018\18114_5_VPT4 Encroachment Permit\Cad\Lot Encroachment Permit\Sheet-6 Overall Dimensioned Site Plan\18114-Sht6.dwg, 6/18/2018 11:58:33 AM, money

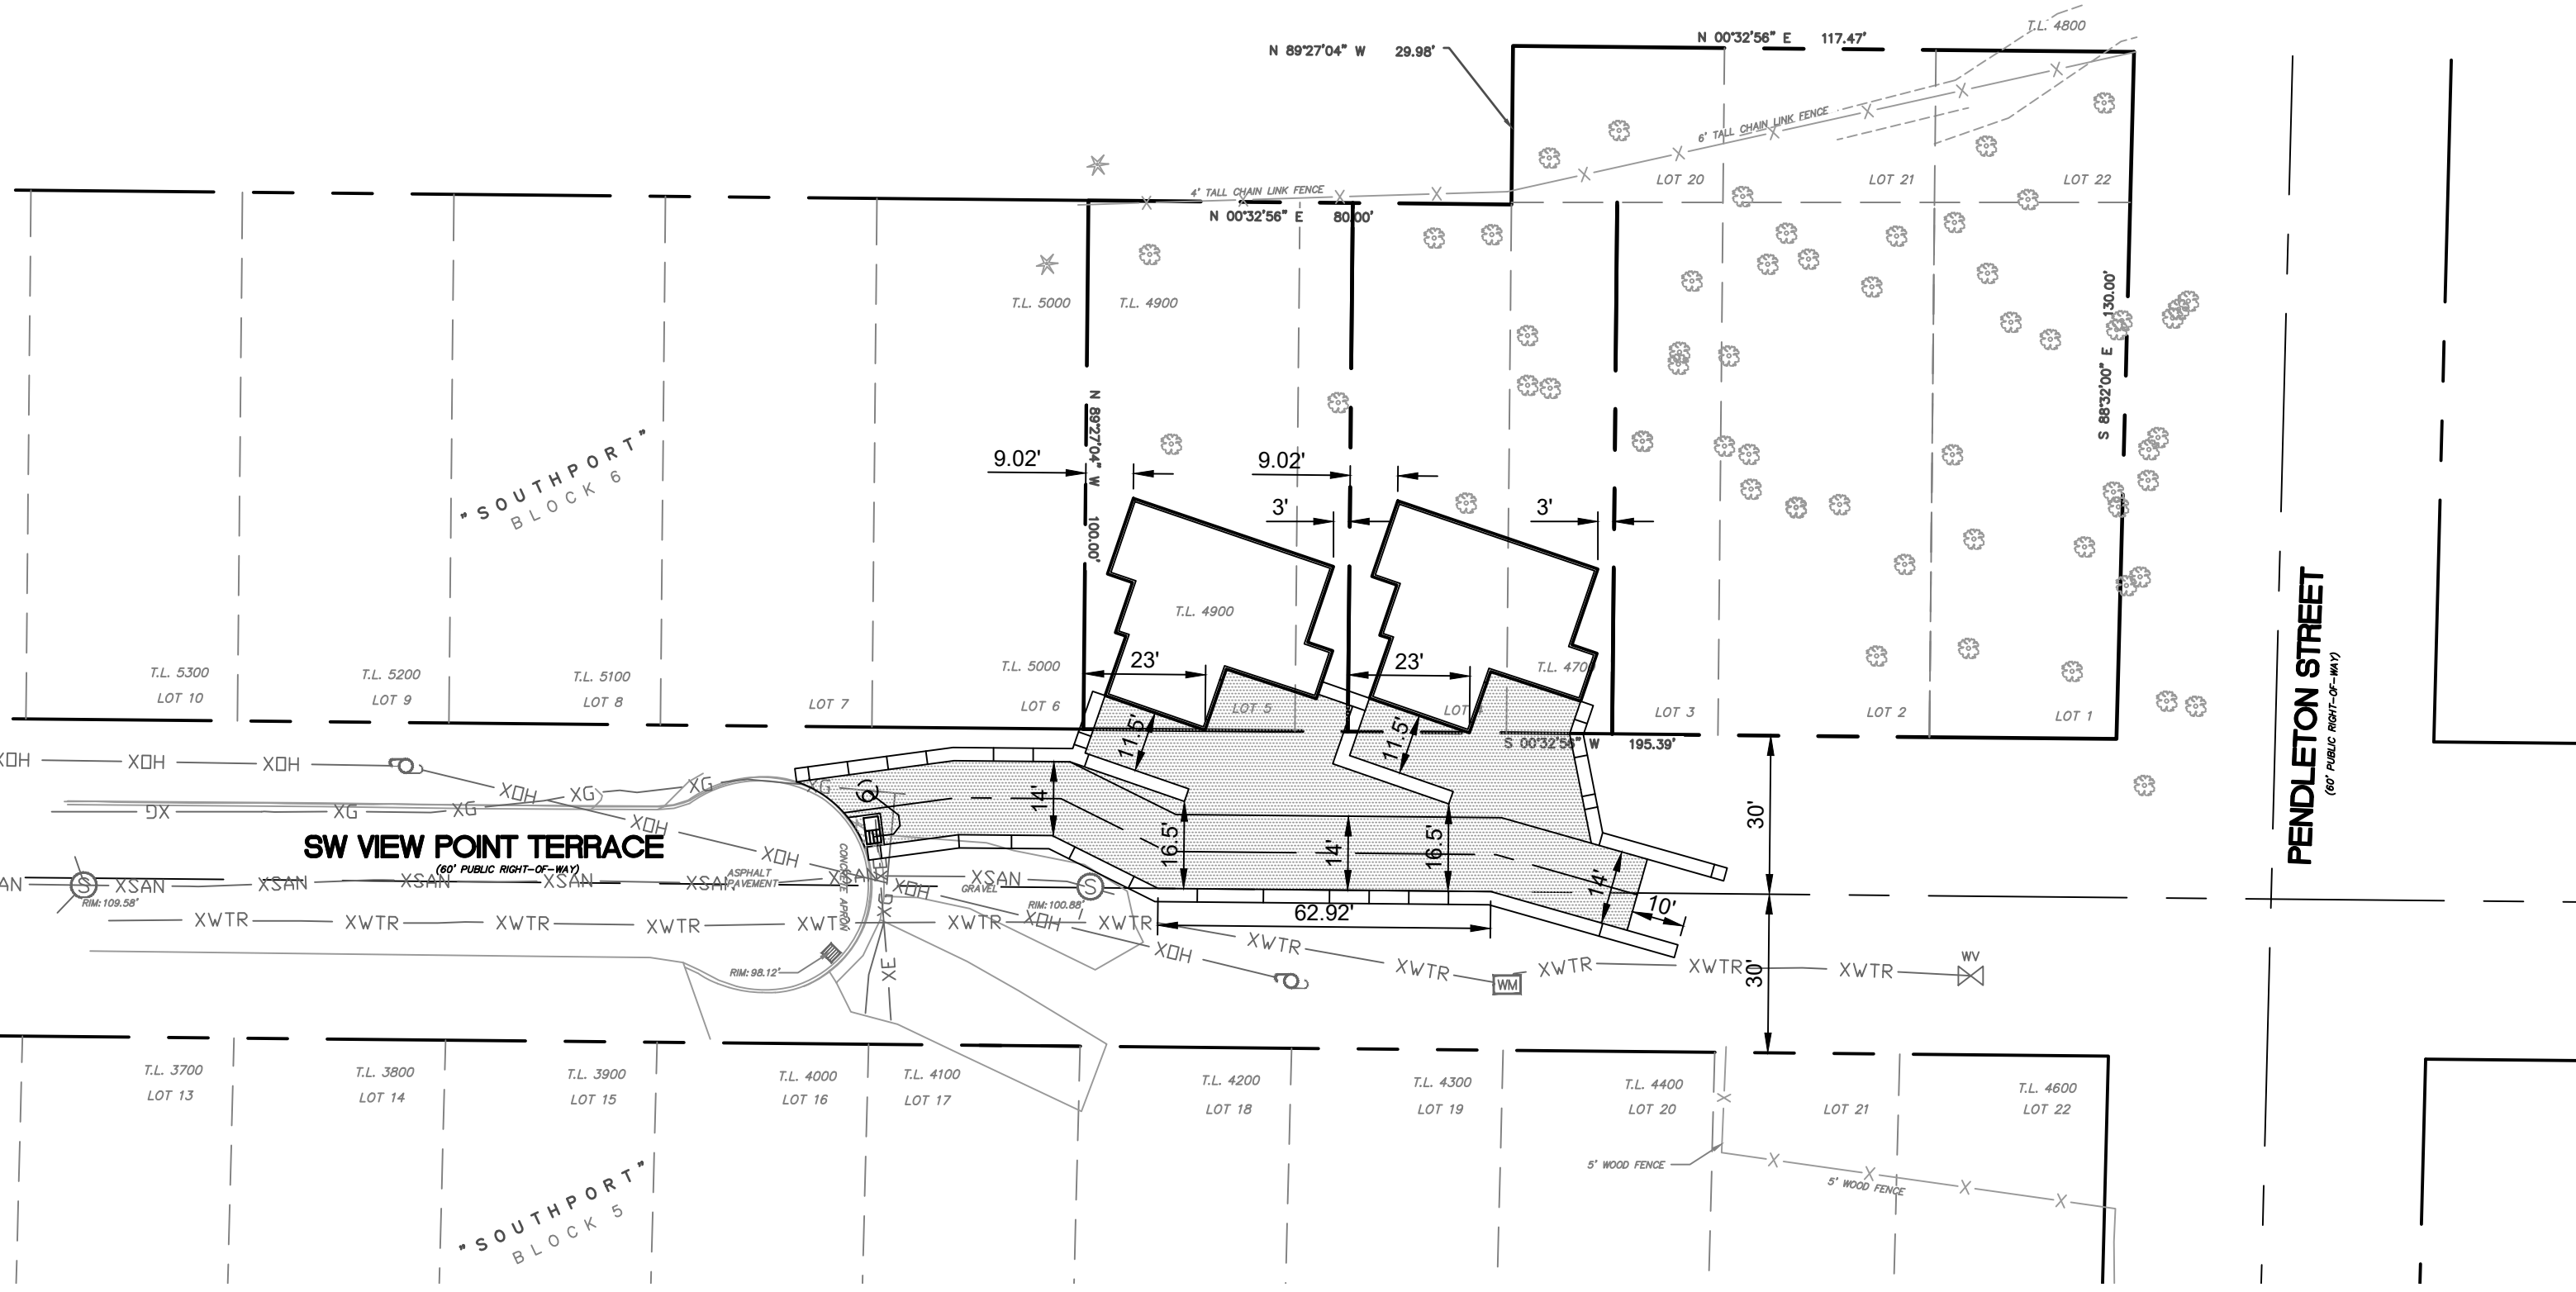


SW VIEW POINT TERRACE
(60' PUBLIC RIGHT-OF-WAY)

PENDLETON STREET
(60' PUBLIC RIGHT-OF-WAY)

REGISTERED PROFESSIONAL ENGINEER
NOT FOR CONSTRUCTION
CHRIS J. DESLAURIERS
JULY 18/18

GRAPHIC SCALE

 

(IN FEET)
1 inch = 30 feet

WDY Structural · Civil Engineers

6443 SW Beaverton-Hillsdale Hwy, suite 210 Portland, OR 97221
ph:503.203.8111 fx:503.203.8122 www.wdyi.com

OVERALL DIMENSIONED SITE PLAN


Job Name: VIEW POINT TERRACE 4 - ENCROACHMENT PERMIT	SCALE: 1" = 30'
Job No.: 18114	Date: 06/08/2018
Client: SUSTAINABLE INFILL DEVELOPMENT	Drawn: JAM
	Sheet: EP-5

©2018 WDY, INC.

RENEWS: 12-31-2019

P:\2018\18114_5 VPT4 Encroachment Permit\Cad\Plot\Encroachment Permit\Shits-7&8 Private Driveway Plan & Profile\18114-Shits7&8.dwg, 6/18/2018 11:58:39 AM, money


"SOUTHPORT"
BLOCK 6

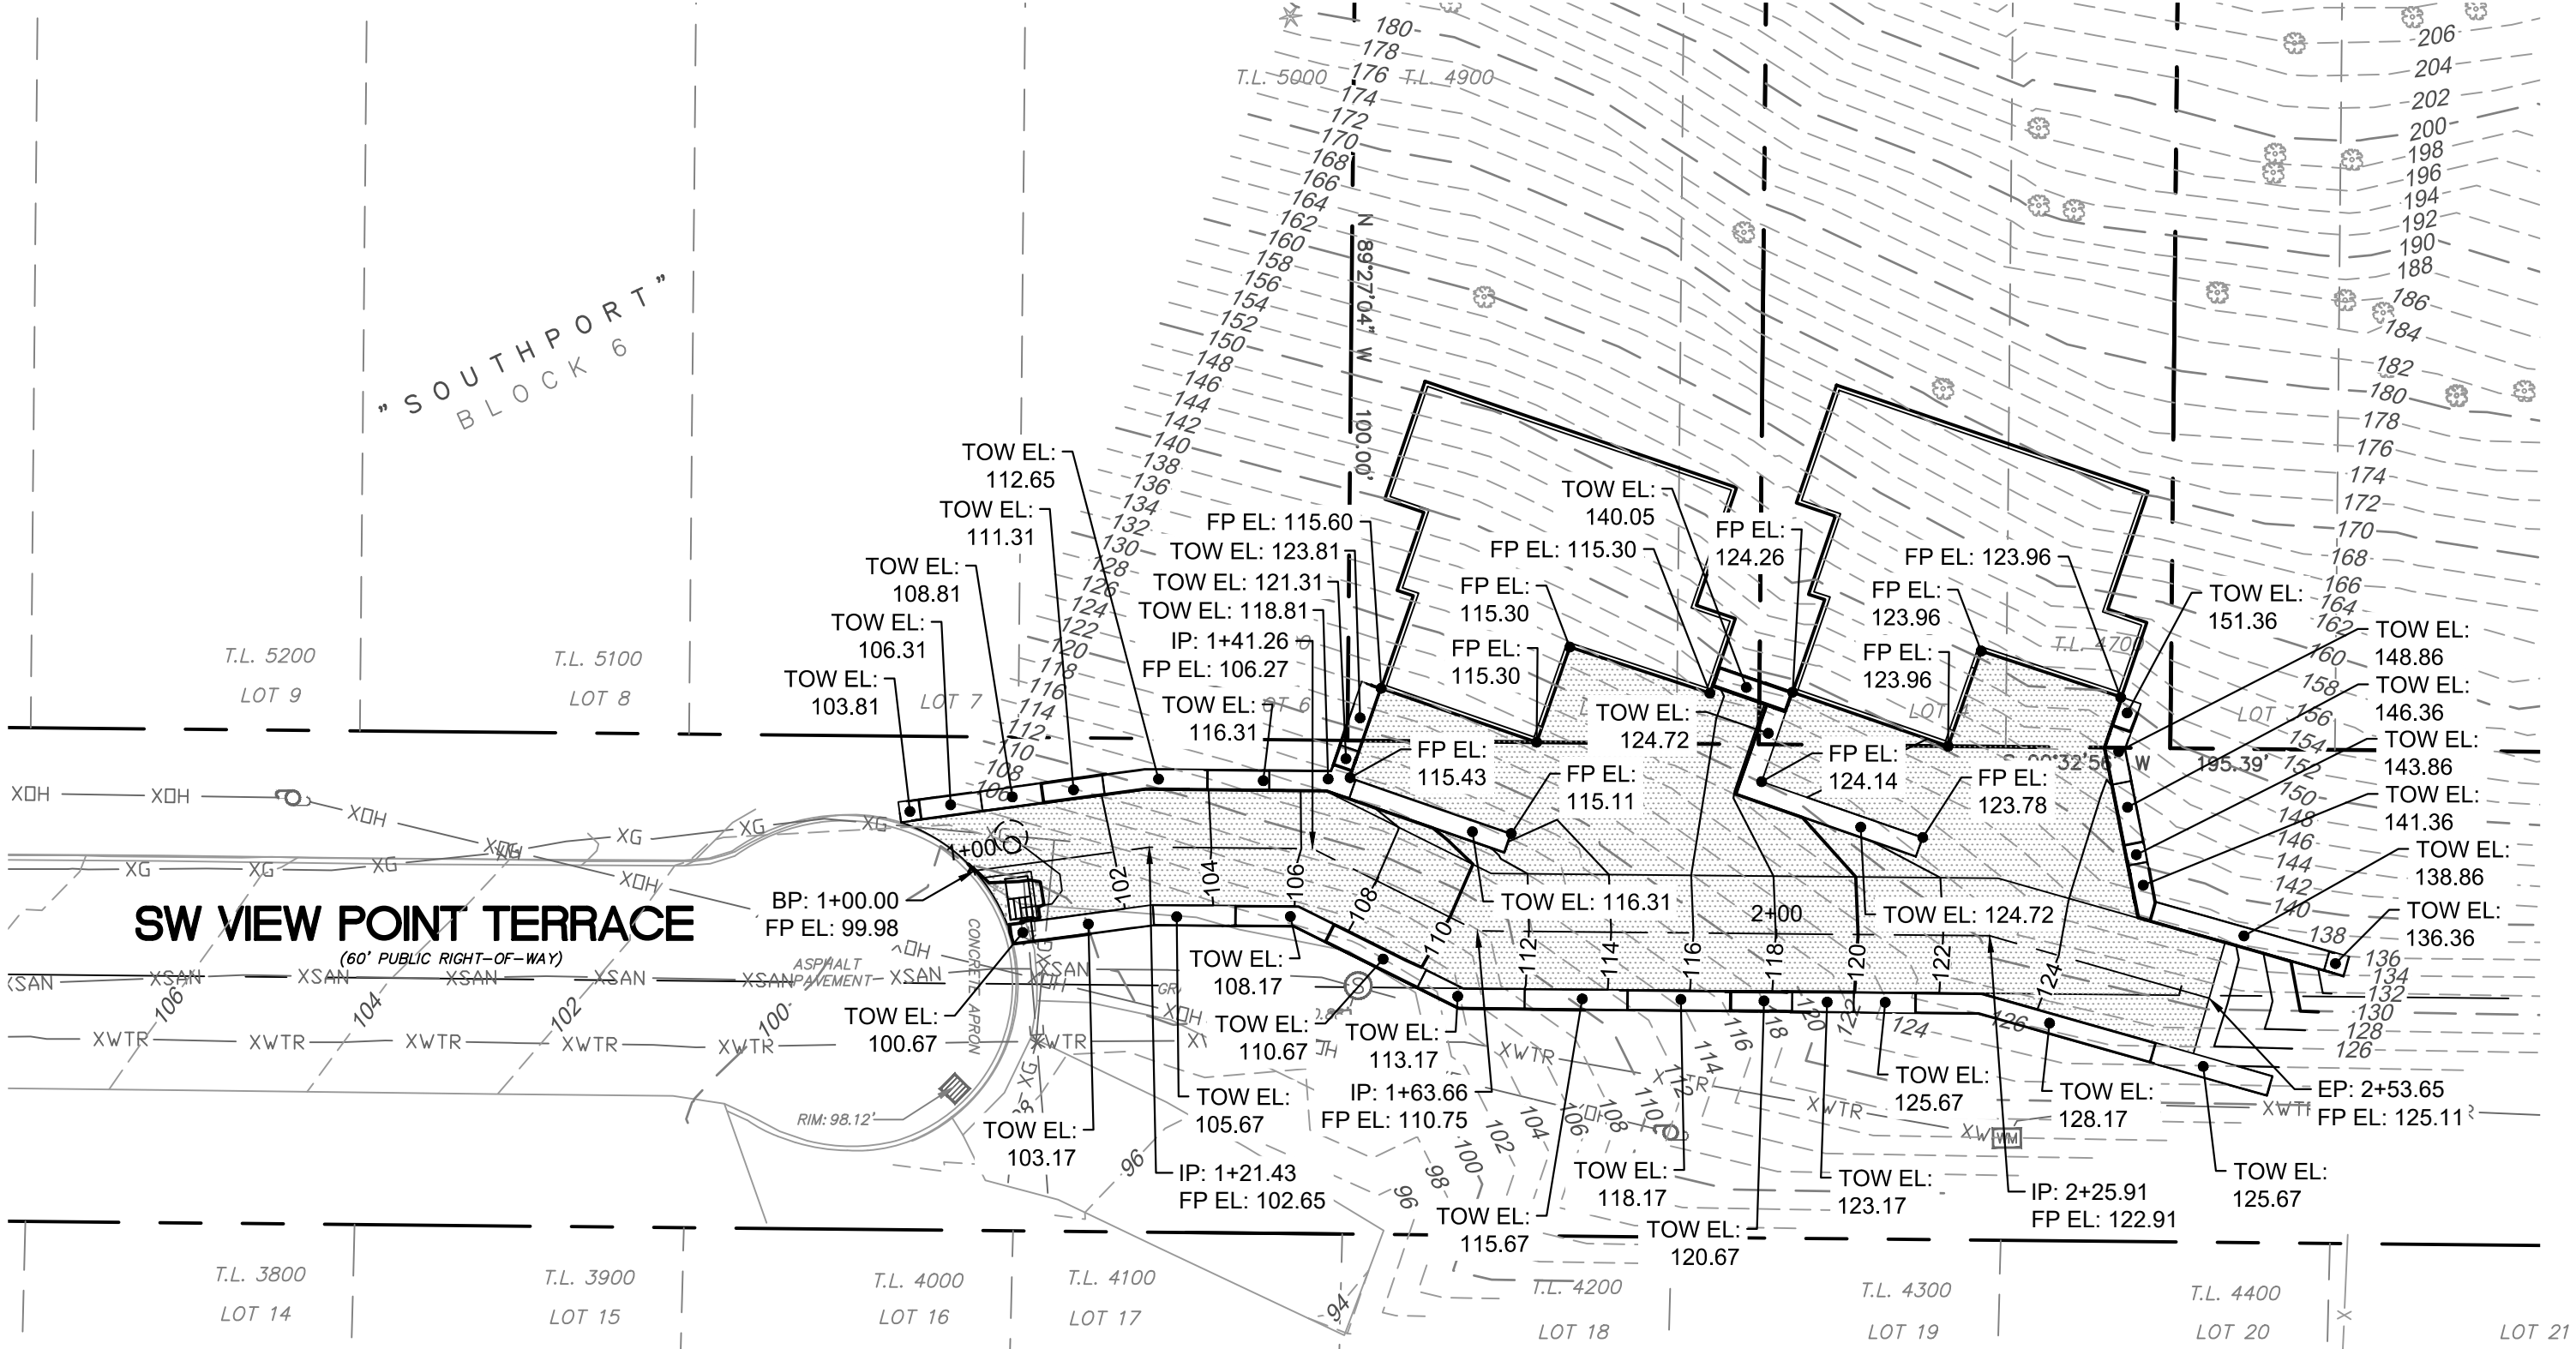

SW VIEW POINT TERRACE

(60' PUBLIC RIGHT-OF-WAY)

GRAPHIC SCALE

 

(IN FEET)
1 inch = 20 feet

WDY Structural · Civil Engineers

6443 SW Beaverton-Hillsdale Hwy, suite 210 Portland, OR 97221
ph:503.203.8111 fx:503.203.8122 www.wdyi.com

PRIVATE DRIVEWAY PLAN

Job Name:	VIEW POINT TERRACE 4 - ENCROACHMENT PERMIT	SCALE:	1" = 20'
Job No.:	18114	Date:	06/08/2018
Client:	SUSTAINABLE INFILL DEVELOPMENT	Drawn:	JAM
		Sheet:	EP-6

©2018 WDY, INC.




EP-6

7 OF 14

PRELIMINARY
NOT FOR CONSTRUCTION

REGISTERED PROFESSIONAL ENGINEER
CHRIS J. DESLAURIERS
NOV 18 2018

RENEWS: 12-31-2019

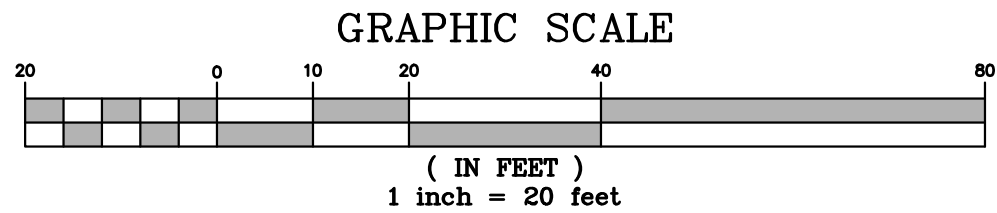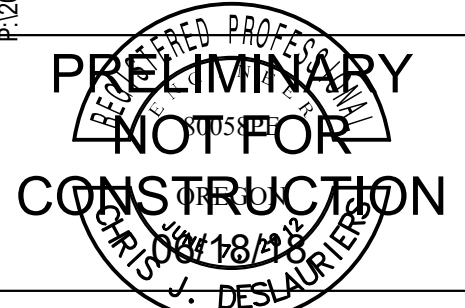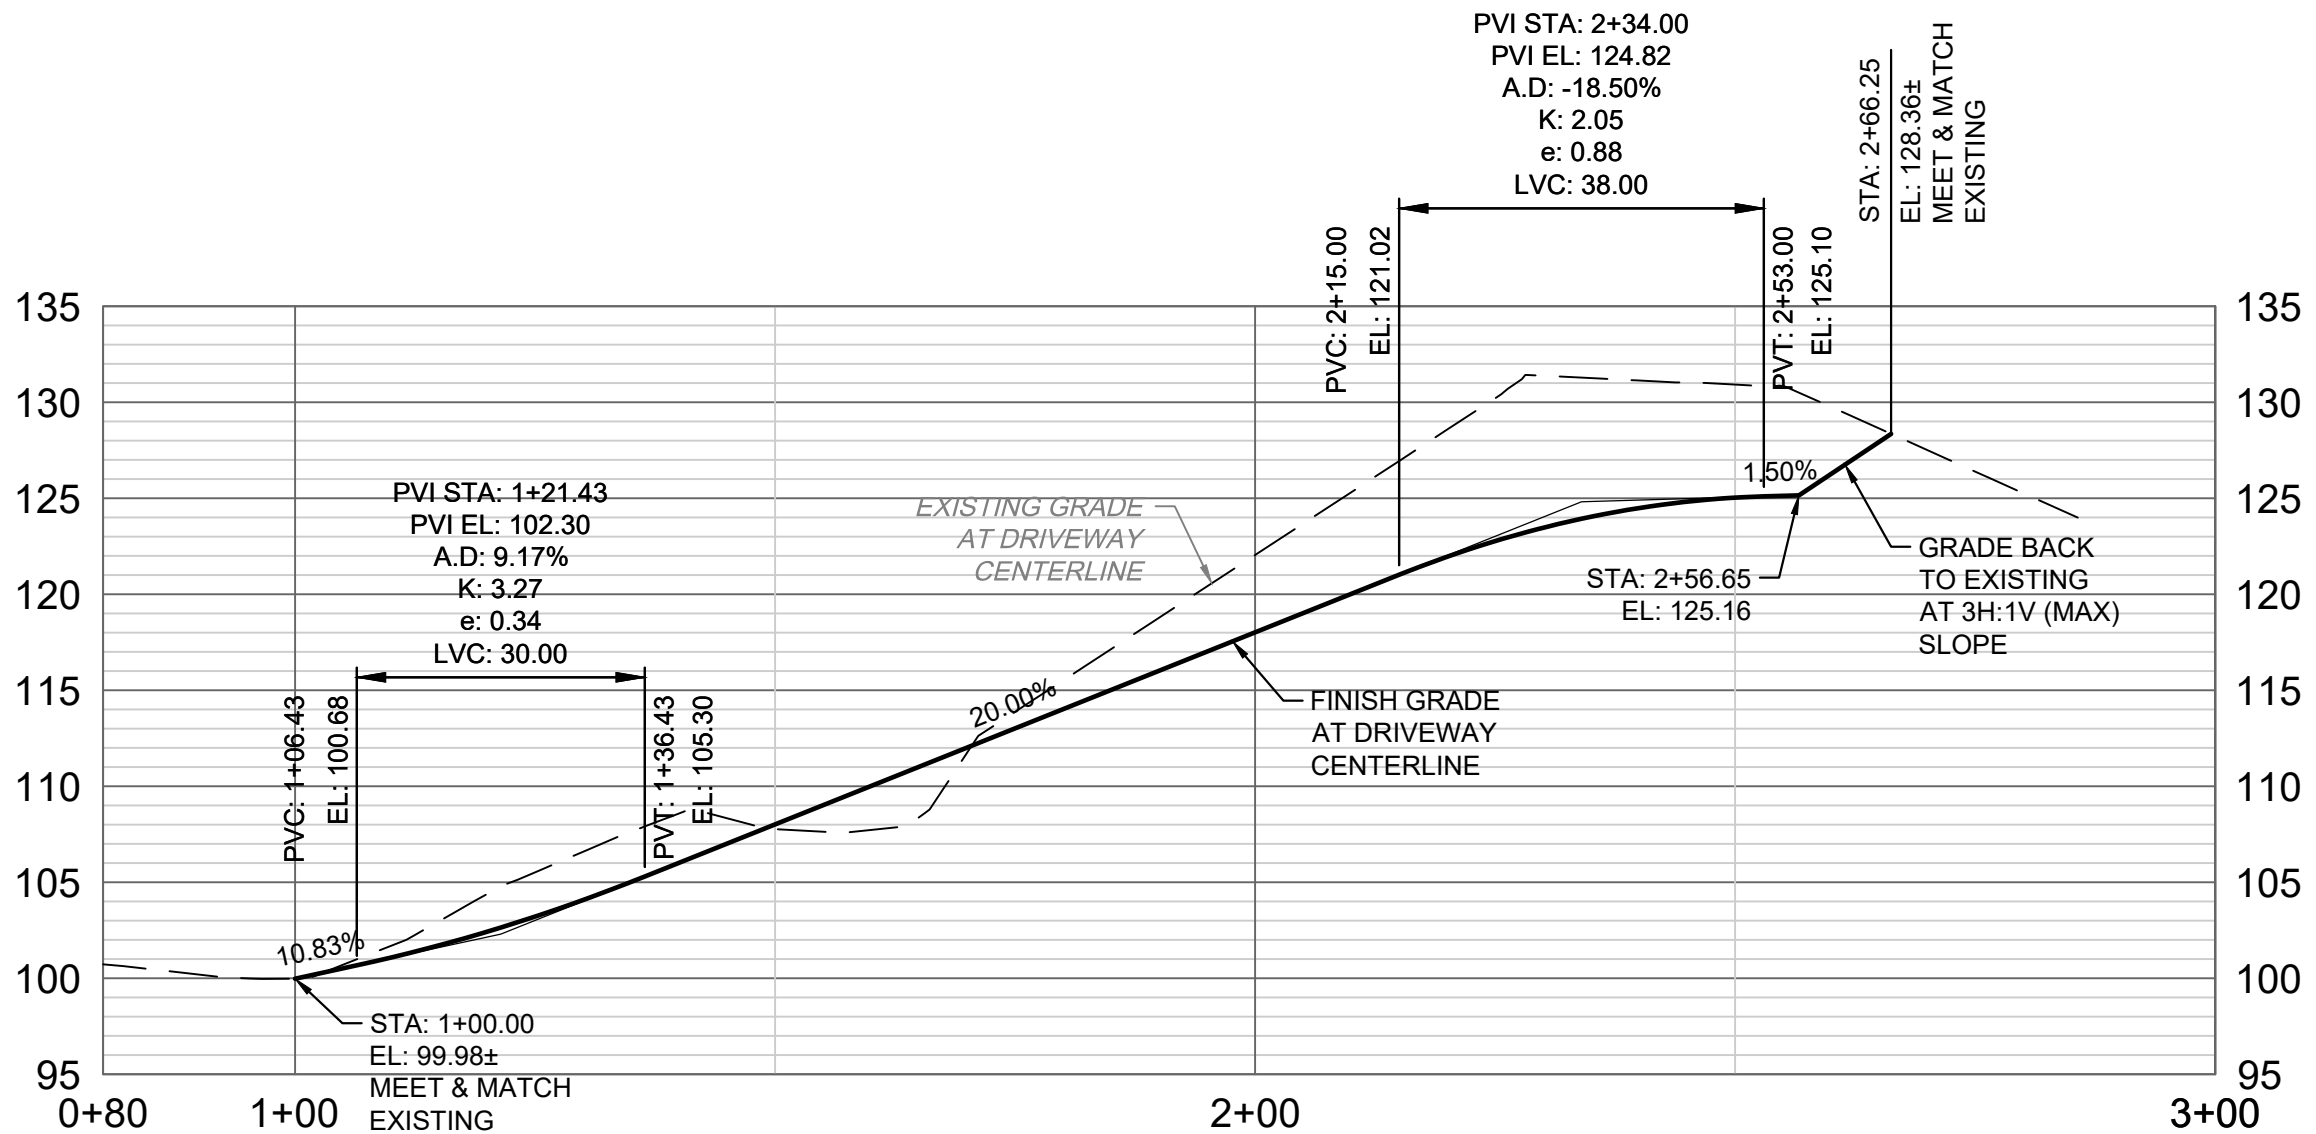

WDY Structural · Civil Engineers
6443 SW Beaverton-Hillsdale Hwy, suite 210 Portland, OR 97221
ph:503.203.8111 fx:503.203.8122 www.wdyi.com

PRIVATE DRIVEWAY PROFILE

Job Name: VIEW POINT TERRACE 4 - ENCROACHMENT PERMIT	Date: 06/08/2018
Job No.: 18114	Drawn: JAM
Client: SUSTAINABLE INFILL DEVELOPMENT	Sheet: EP-7

Horiz. Scale: 1" = 20'
Vert. Scale: 1" = 10'


RENEWS: 12-31-2019

P:\2018\18114_5_VPT4 Encroachment Permit\Cad\Plot\Encroachment Permit\Shits-9-13 Driveway Cross Sections\18114-Shits9-13.dwg, 6/18/2018 11:58:49 AM, money


"SOUTHPORT"
BLOCK 6

POINT TERRACE

PUBLIC RIGHT-OF-WAY

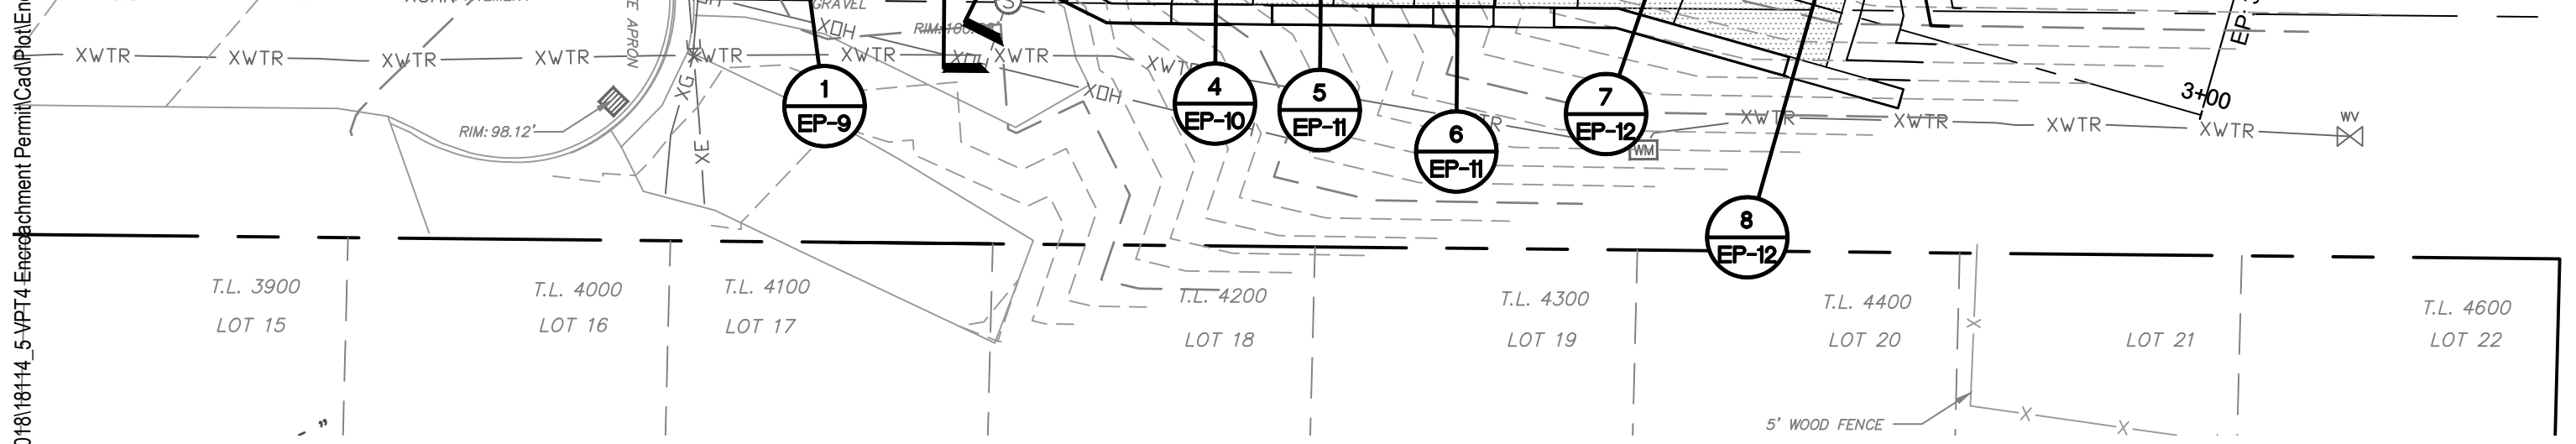

REGISTERED PROFESSIONAL ENGINEER
 NOT FOR CONSTRUCTION
 CHRISTOPHER J. DESLAURIERS
 JUN 18 2018

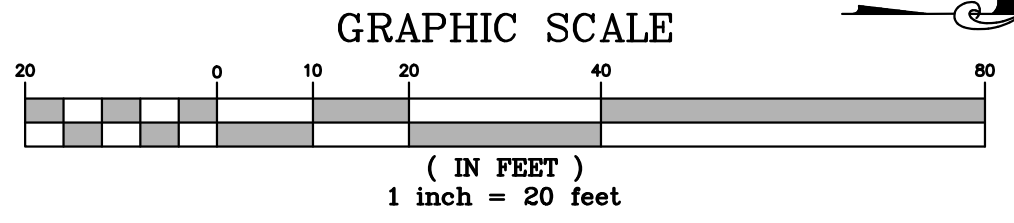


WDY Structural · Civil Engineers
 6443 SW Beaverton-Hillsdale Hwy, suite 210 Portland, OR 97221
 ph:503.203.8111 fx:503.203.8122 www.wdyi.com

CROSS SECTION LOCATIONS		SCALE:	1" = 20'
Job Name:	VIEW POINT TERRACE 4 - ENCROACHMENT PERMIT	Date:	06/08/2018
Job No.:	18114	Drawn:	JAM
Client:	SUSTAINABLE INFILL DEVELOPMENT	Sheet:	EP-8

9 OF 14


RENEWS: 12-31-2019

P:\2018\18114_5_VPT4 Encroachment Permit\Cad\Plot\Encroachment Permit\Shts-9-13 Driveway Cross Sections\18114-Shts9-13.dwg, 6/18/2018 11:58:51 AM, money

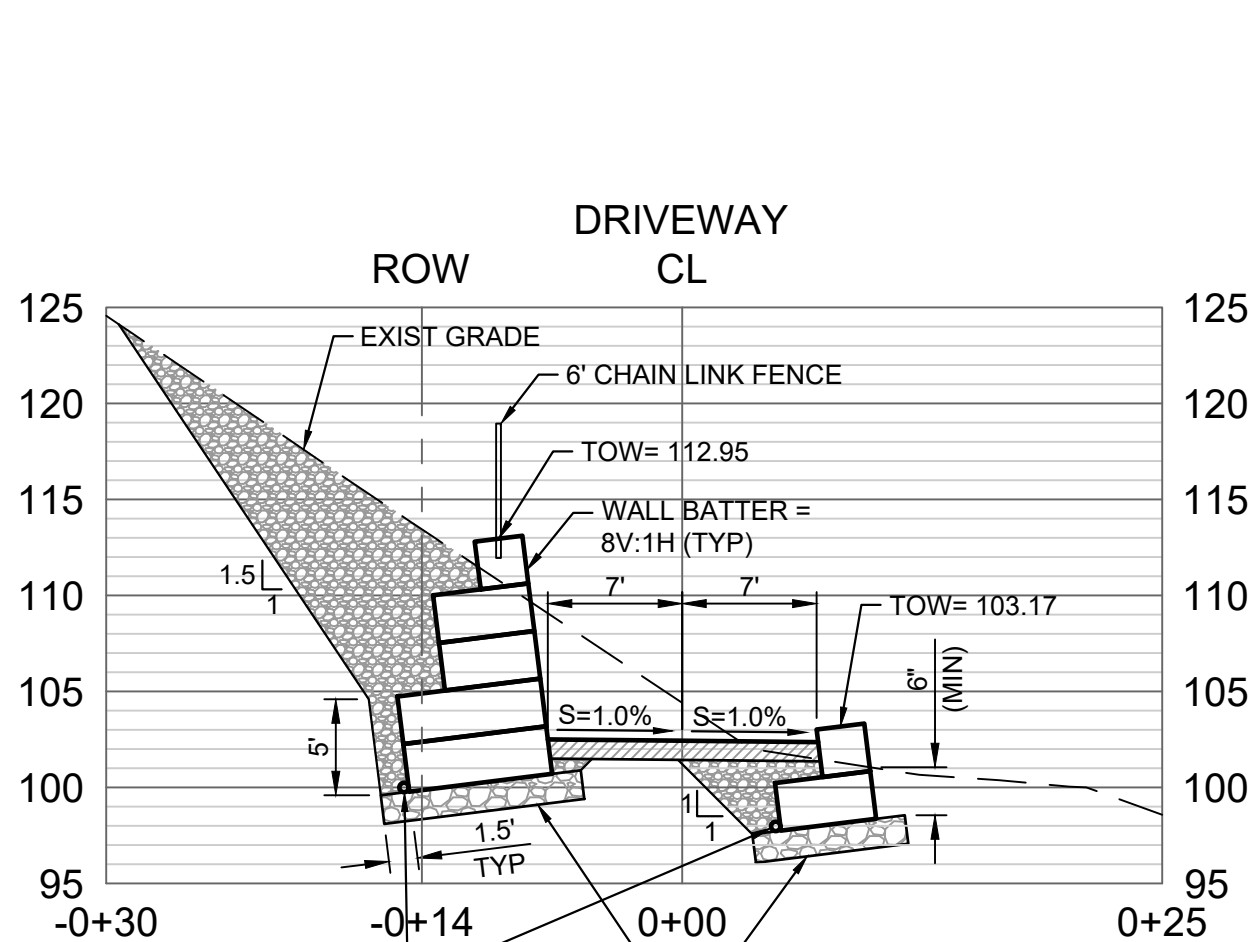

6" DIA. PVC PERFORATED FOUNDATION DRAIN SURROUNDED BY 6" CRUSHED DRAIN ROCK, WRAPPED IN NON-WOVEN GEOTEXTILE FABRIC (TYP). CONNECT TO PUBLIC STORM SYSTEM WITH NON-PERFORATED PVC PIPE

COMPACT NATIVE SUBGRADE TO 90% STANDARD PROCTOR PER ASTM D698 (TYP)

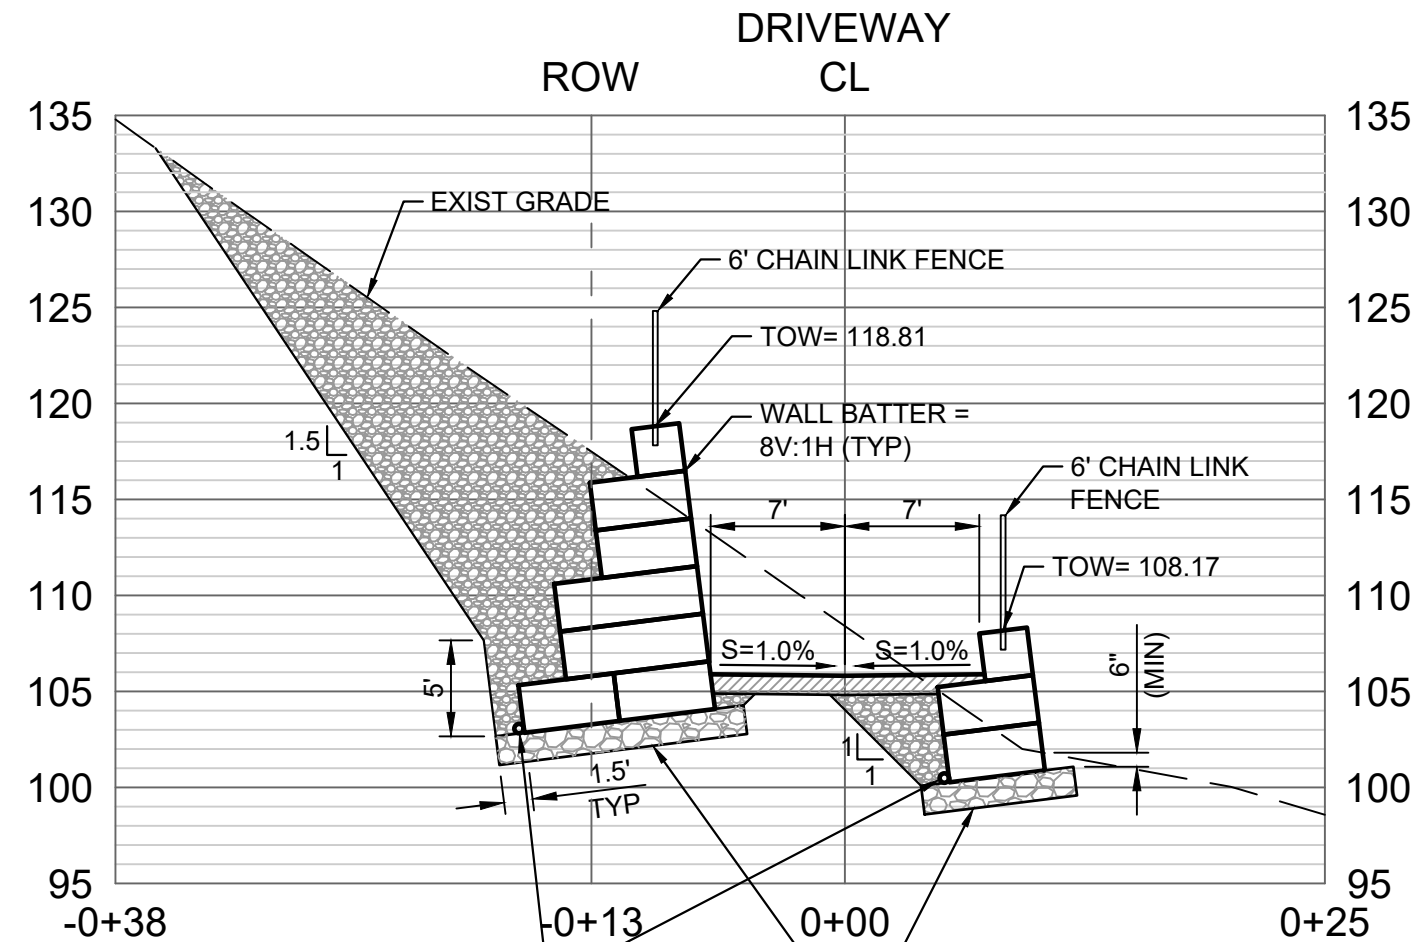

6" DIA. PVC PERFORATED FOUNDATION DRAIN SURROUNDED BY 6" CRUSHED DRAIN ROCK, WRAPPED IN NON-WOVEN GEOTEXTILE FABRIC (TYP). CONNECT TO PUBLIC STORM SYSTEM WITH NON-PERFORATED PVC PIPE



COMPACT NATIVE SUBGRADE TO 90% STANDARD PROCTOR PER ASTM D698 (TYP)

1 DRIVEWAY CROSS SECTION AT STA 1+20.00

EP-9 HORIZ. SCALE: 1" = 10'
VERT. SCALE: 1" = 10'

2 DRIVEWAY CROSS SECTION AT STA 1+39.00

EP-9 HORIZ. SCALE: 1" = 10'
VERT. SCALE: 1" = 10'

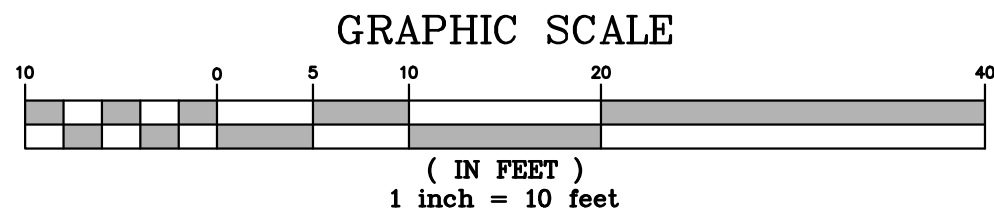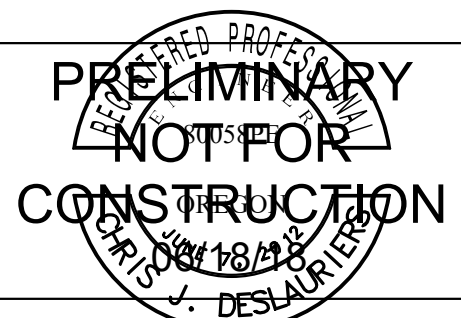

6443 SW Beaverton-Hillsdale Hwy, suite 210 Portland, OR 97221
ph:503.203.8111 fx:503.203.8122 www.wdyi.com


CROSS SECTIONS

Job Name: VIEW POINT TERRACE 4 - ENCROACHMENT PERMIT
Job No.: 18114
Client: SUSTAINABLE INFILL DEVELOPMENT

Horiz. Scale: 1" = 10'
Vert. Scale: 1" = 10'
Date: 06/08/2018
Drawn: JAM
Sheet: EP-9

RENEWS: 12-31-2019

P:\2018\18114_5_VPT4 Encroachment Permit\Cad\Plot\Encroachment Permit\Shts-9-13 Driveway Cross Sections\18114-Shts9-13.dwg, 6/18/2018 11:58:56 AM, money

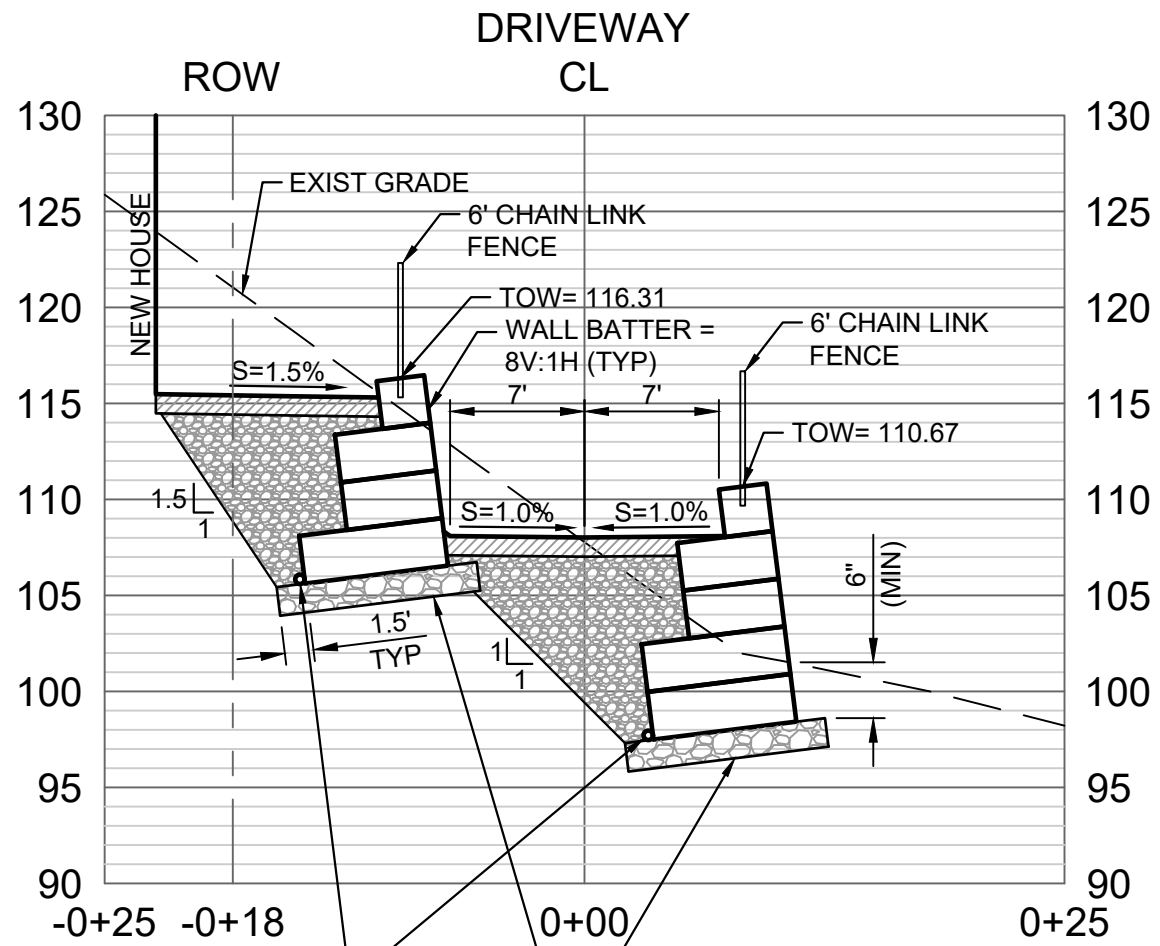


6" DIA. PVC PERFORATED FOUNDATION DRAIN SURROUNDED BY 6" CRUSHED DRAIN ROCK, WRAPPED IN NON-WOVEN GEOTEXTILE FABRIC (TYP). CONNECT TO PUBLIC STORM SYSTEM WITH NON-PERFORATED PVC PIPE

COMPACT NATIVE SUBGRADE TO 90% STANDARD PROCTOR PER ASTM D698 (TYP)

3

DRIVEWAY CROSS SECTION AT STA 1+50.00

EP-10 HORIZ. SCALE: 1" = 10'
VERT. SCALE: 1" = 10'

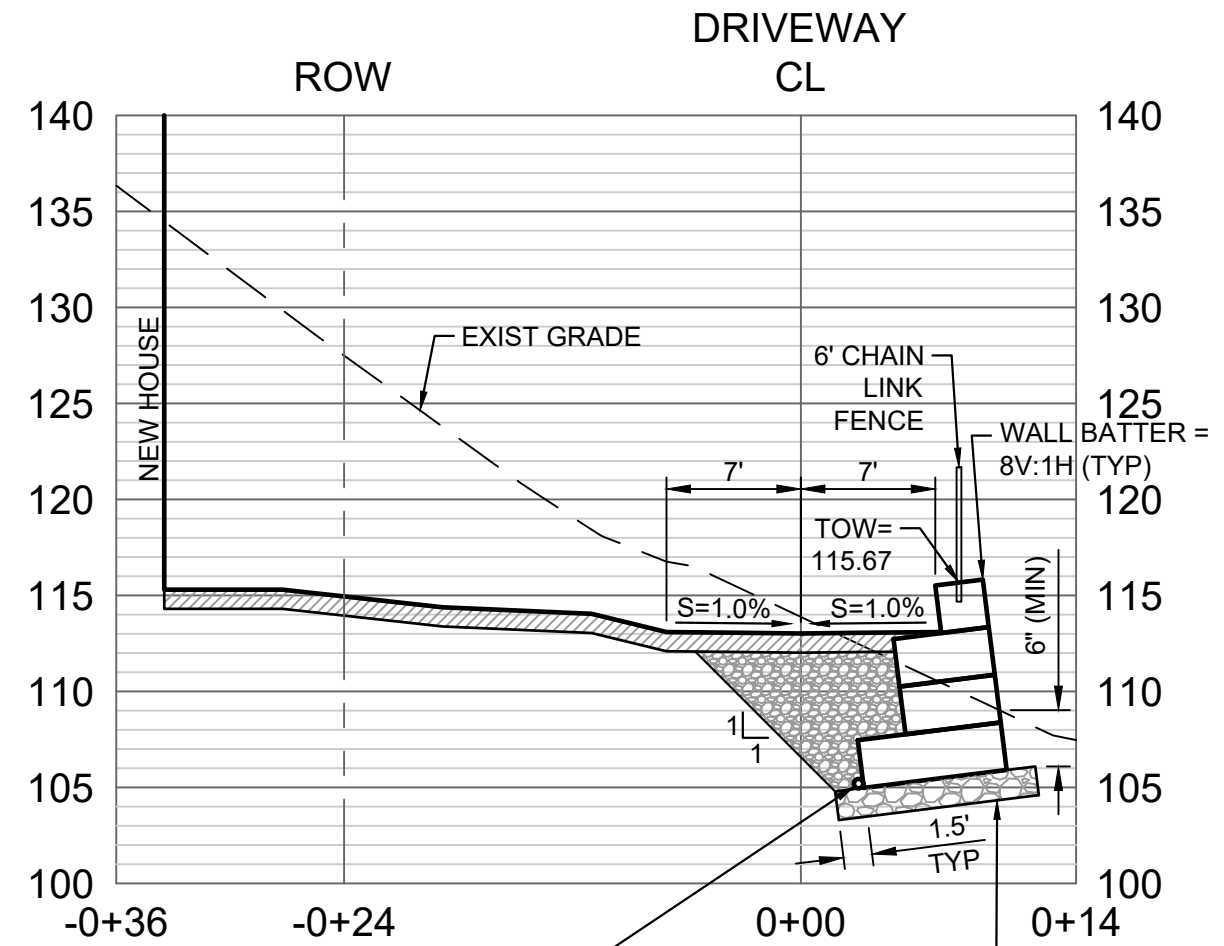



6" DIA. PVC PERFORATED FOUNDATION DRAIN SURROUNDED BY 6" CRUSHED DRAIN ROCK, WRAPPED IN NON-WOVEN GEOTEXTILE FABRIC (TYP). CONNECT TO PUBLIC STORM SYSTEM WITH NON-PERFORATED PVC PIPE

COMPACT NATIVE SUBGRADE TO 90% STANDARD PROCTOR PER ASTM D698 (TYP)

4

DRIVEWAY CROSS SECTION AT STA 1+75.00

EP-10 HORIZ. SCALE: 1" = 10'
VERT. SCALE: 1" = 10'

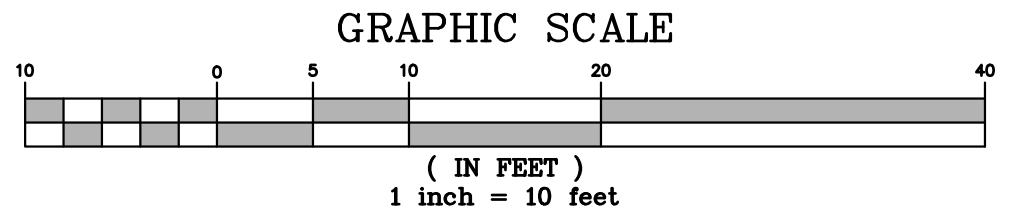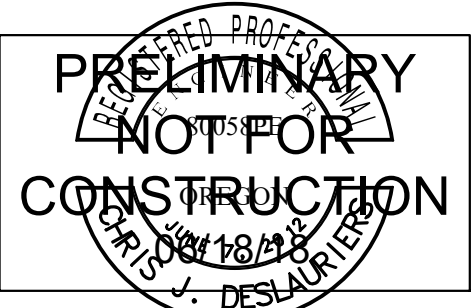

6443 SW Beaverton-Hillsdale Hwy, suite 210 Portland, OR 97221
ph:503.203.8111 fx:503.203.8122 www.wdyi.com

CROSS SECTIONS

Job Name: VIEW POINT TERRACE 4 - ENCROACHMENT PERMIT	Date: 06/08/2018
Job No.: 18114	Drawn: JAM
Client: SUSTAINABLE INFILL DEVELOPMENT	Sheet: EP-10



©2018 WDY, INC.

RENEWS: 12-31-2019

EP-10

11 OF 14


P:\2018\18114_5_VPT4 Encroachment Permit\Cad\Plot\Encroachment Permit\Shts-9-13 Driveway Cross Sections\18114-Shts9-13.dwg, 6/18/2018 11:59:01 AM, money

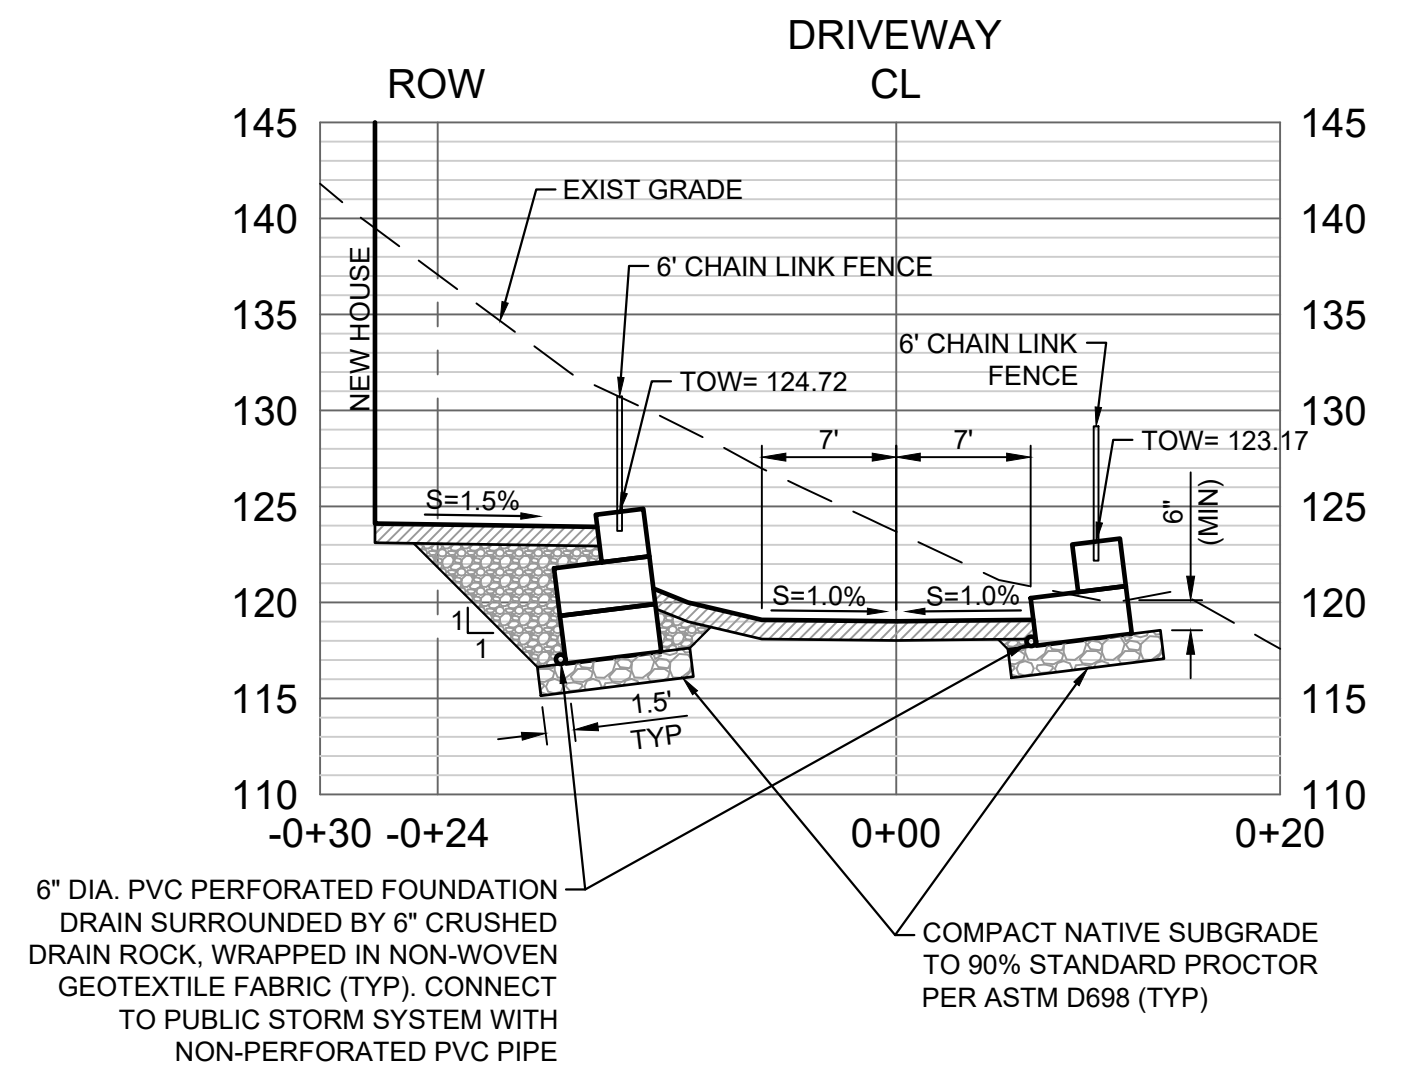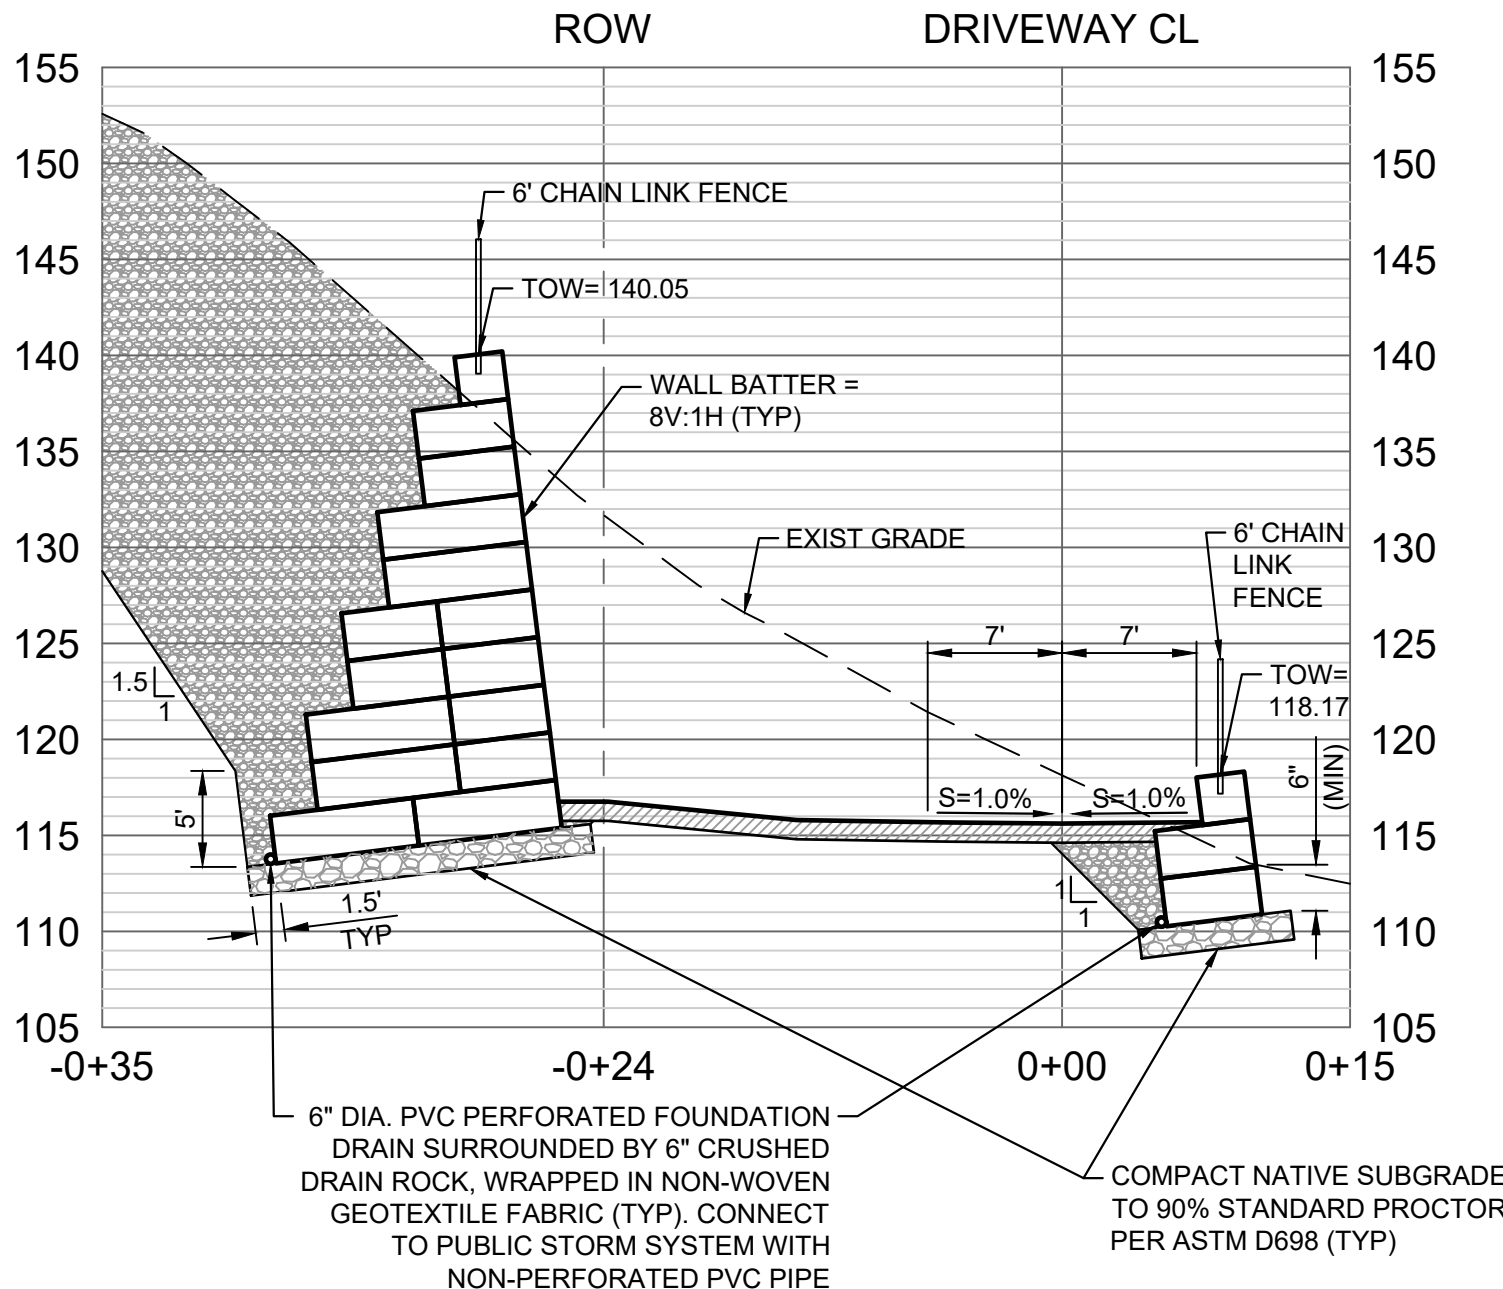

5 **DRIVEWAY CROSS SECTION AT STA 1+88.00**
 EP-11 HORIZ. SCALE: 1" = 10'
 VERT. SCALE: 1" = 10'

6 **DRIVEWAY CROSS SECTION AT STA 2+05.00**
 EP-11 HORIZ. SCALE: 1" = 10'
 VERT. SCALE: 1" = 10'

PRELIMINARY
NOT FOR CONSTRUCTION
 REGISTERED PROFESSIONAL ENGINEER
 CHRIS J. DESLAURIERS
 JUN 18 2018

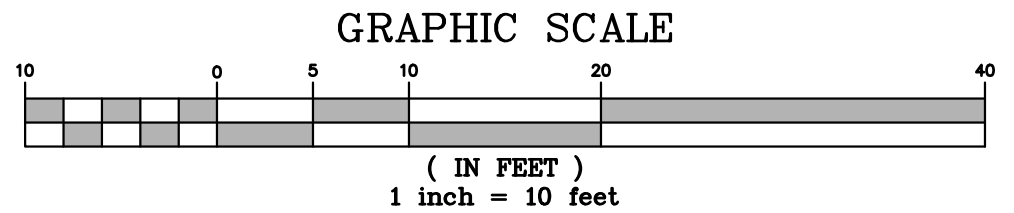

WDY Structural · Civil Engineers
 6443 SW Beaverton-Hillsdale Hwy, suite 210 Portland, OR 97221
 ph:503.203.8111 fx:503.203.8122 www.wdyi.com


CROSS SECTIONS

Job Name: VIEW POINT TERRACE 4 - ENCROACHMENT PERMIT	Date: 06/08/2018
Job No.: 18114	Drawn: JAM
Client: SUSTAINABLE INFILL DEVELOPMENT	Sheet: EP-11

©2018 WDY, INC.


RENEWS: 12-31-2019

P:\2018\18114_5_VPT4 Encroachment Permit\Cad\Plot\Encroachment Permit\Shts-9-13 Driveway Cross Sections\18114-Shts9-13.dwg, 6/18/2018 11:59:06 AM, money

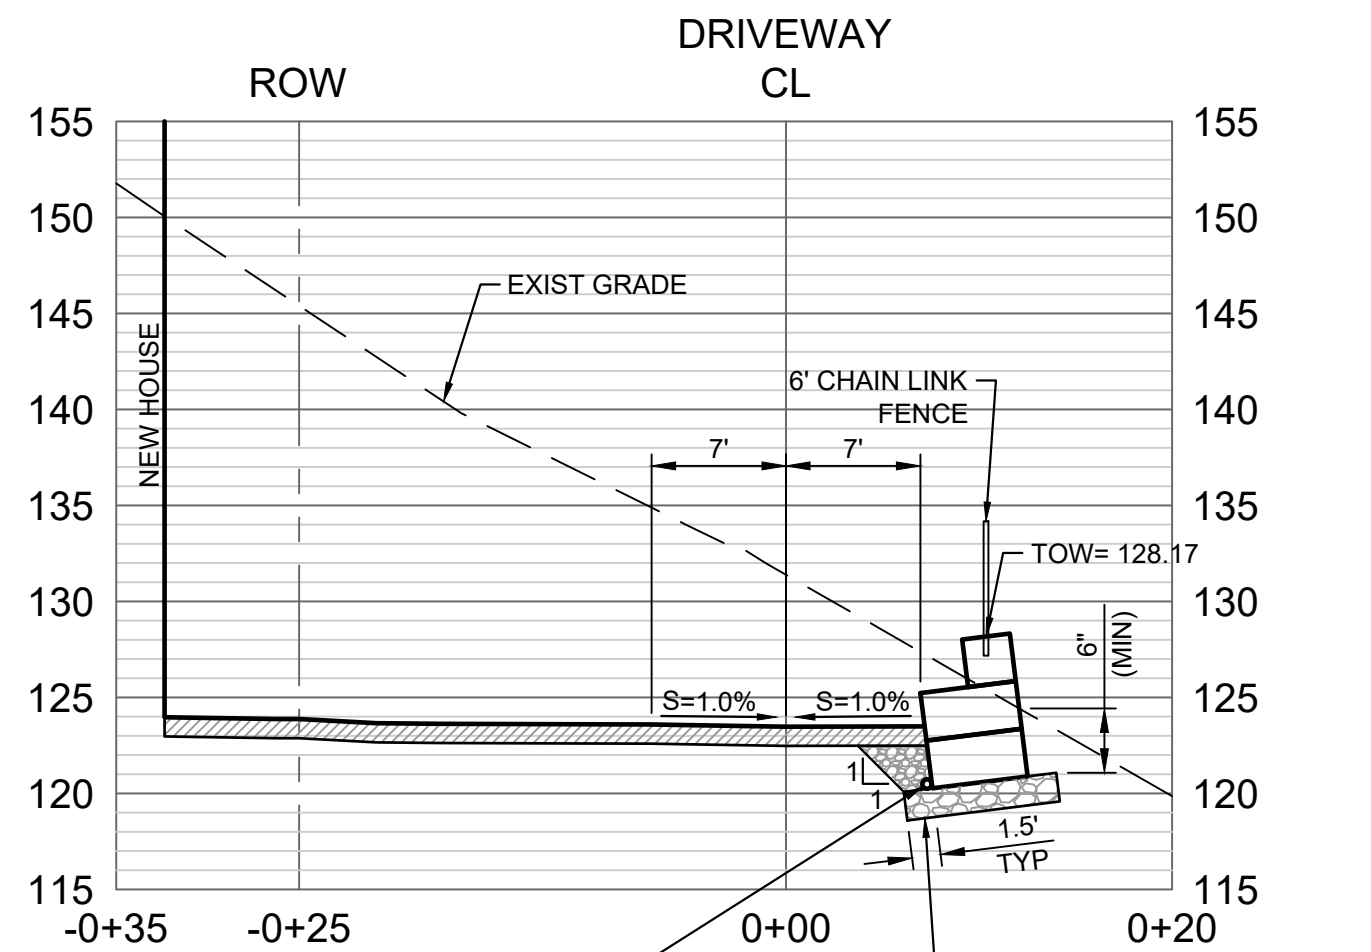

6" DIA. PVC PERFORATED FOUNDATION DRAIN SURROUNDED BY 6" CRUSHED DRAIN ROCK, WRAPPED IN NON-WOVEN GEOTEXTILE FABRIC (TYP). CONNECT TO PUBLIC STORM SYSTEM WITH NON-PERFORATED PVC PIPE

COMPACT NATIVE SUBGRADE TO 90% STANDARD PROCTOR PER ASTM D698 (TYP)


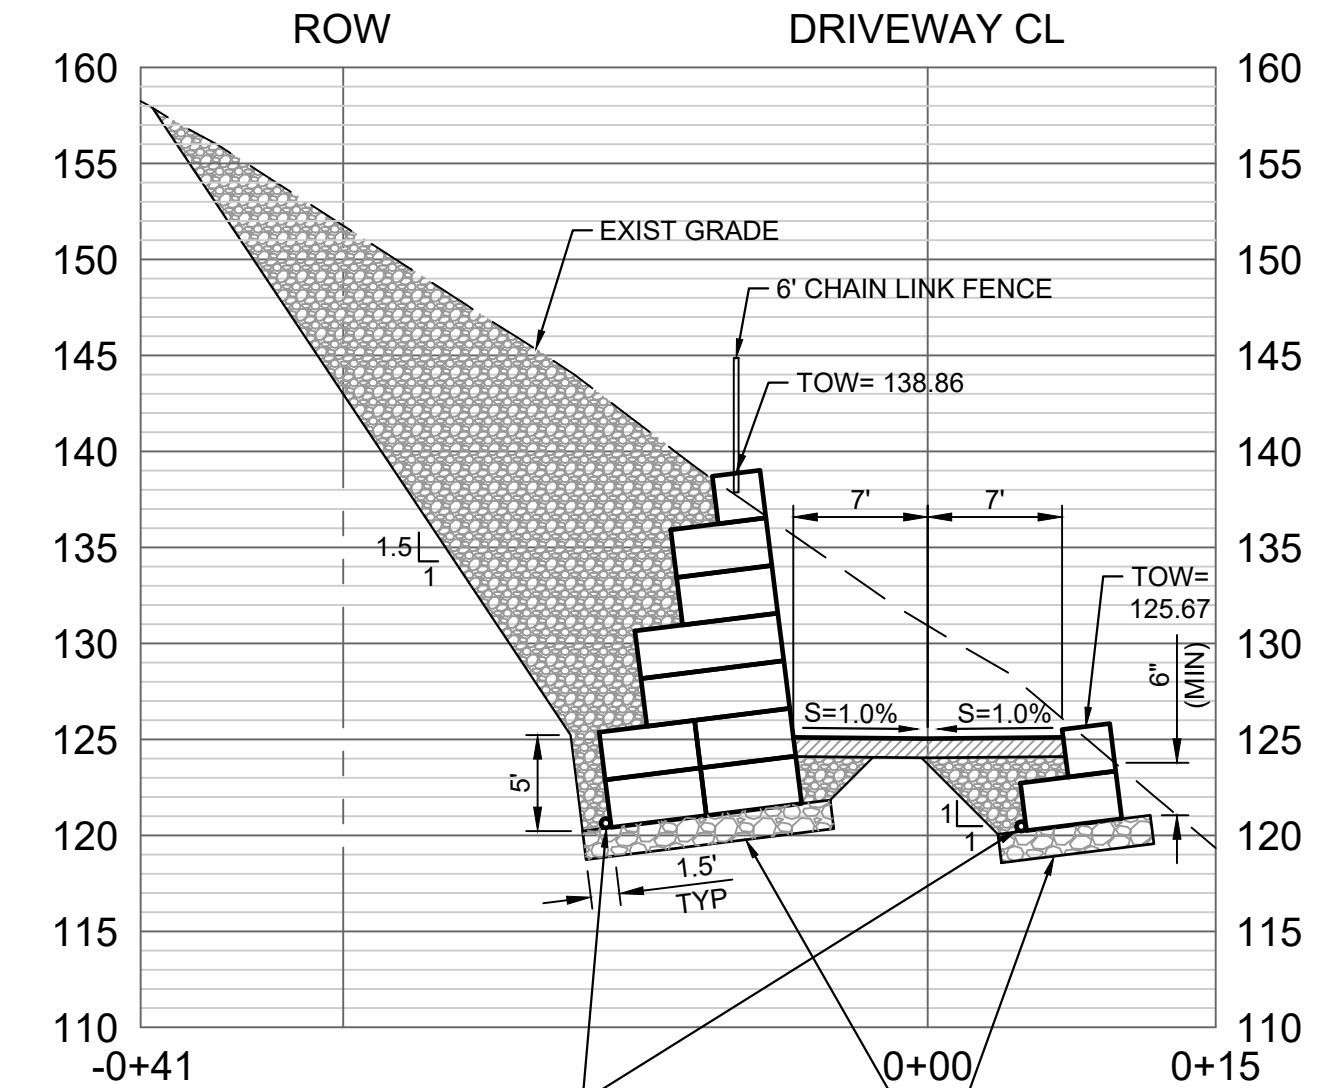


6" DIA. PVC PERFORATED FOUNDATION DRAIN SURROUNDED BY 6" CRUSHED DRAIN ROCK, WRAPPED IN NON-WOVEN GEOTEXTILE FABRIC (TYP). CONNECT TO PUBLIC STORM SYSTEM WITH NON-PERFORATED PVC PIPE

COMPACT NATIVE SUBGRADE TO 90% STANDARD PROCTOR PER ASTM D698 (TYP)

7 **DRIVEWAY CROSS SECTION AT STA 2+30.00**
 EP-12 HORIZ. SCALE: 1" = 10'
 VERT. SCALE: 1" = 10'

8 **DRIVEWAY CROSS SECTION AT STA 2+50.00**
 EP-12 HORIZ. SCALE: 1" = 10'
 VERT. SCALE: 1" = 10'

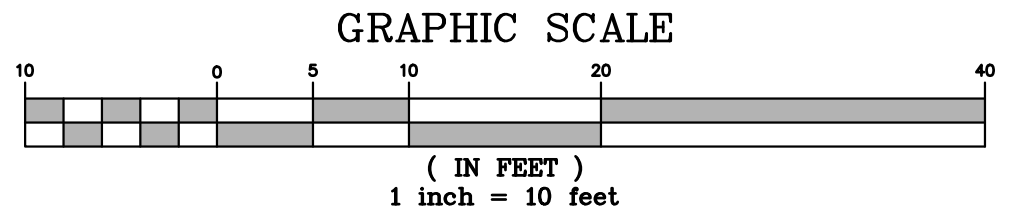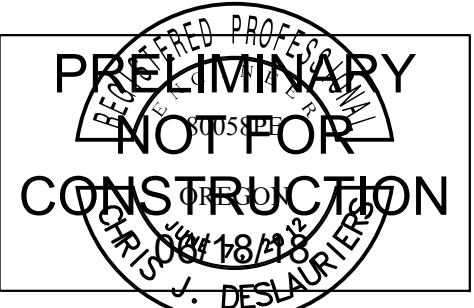

WDY Structural · Civil Engineers
 6443 SW Beaverton-Hillsdale Hwy, suite 210 Portland, OR 97221
 ph:503.203.8111 fx:503.203.8122 www.wdyi.com


CROSS SECTIONS

Job Name: VIEW POINT TERRACE 4 - ENCROACHMENT PERMIT	Date: 06/08/2018
Job No.: 18114	Drawn: JAM
Client: SUSTAINABLE INFILL DEVELOPMENT	Sheet: EP-12

©2018 WDY, INC.


RENEWS: 12-31-2019

P:\2018\18114_5_VPT4 Encroachment Permit\Cad\Plot\Encroachment Permit\Sht-14 Detailed Grading Plan\18114-Sht14.dwg, 6/18/2018 11:59:13 AM, money

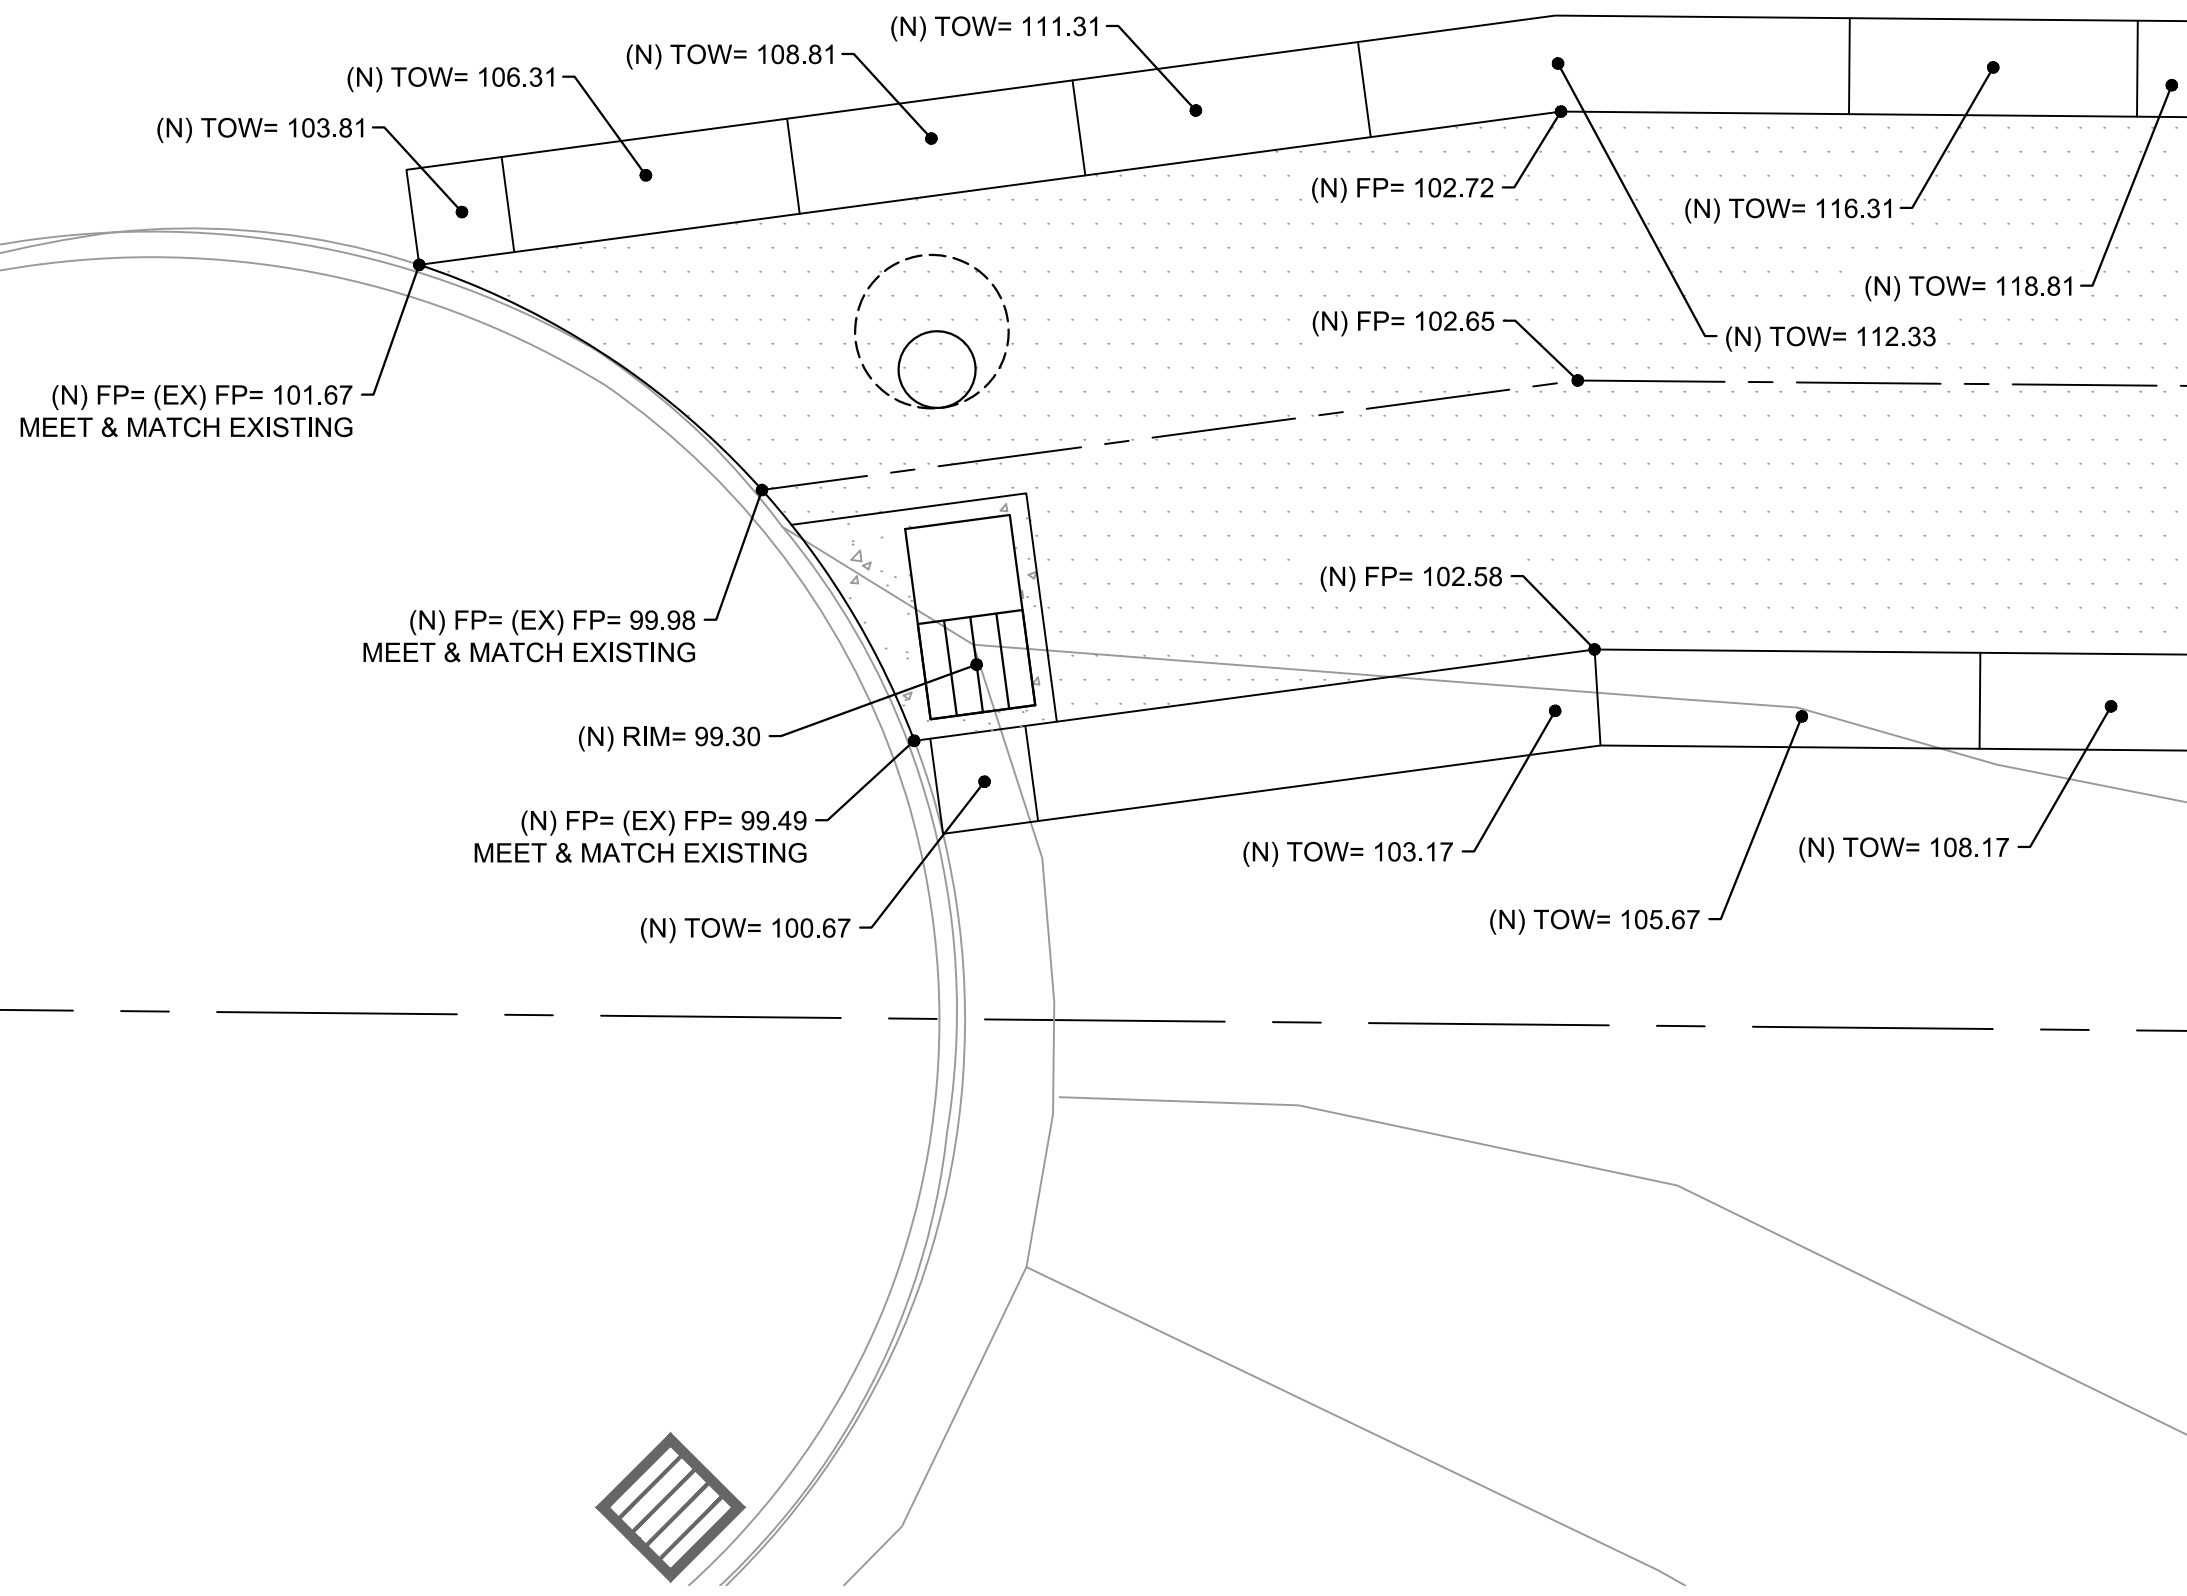

PRELIMINARY
NOT FOR CONSTRUCTION

REGISTERED PROFESSIONAL ENGINEER
 CHRIS J. DESLAURIERS
 JUN 18 2018

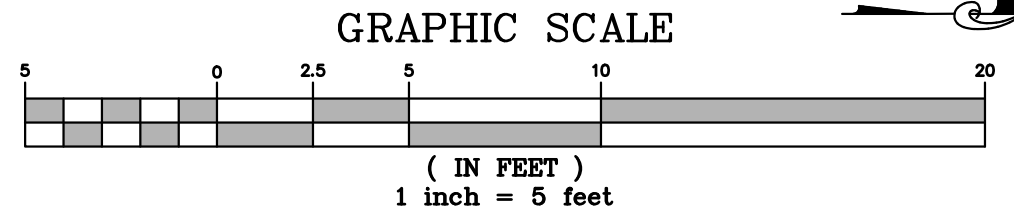

WDY Structural · Civil Engineers
 6443 SW Beaverton-Hillsdale Hwy, suite 210 Portland, OR 97221
 ph:503.203.8111 fx:503.203.8122 www.wdyi.com

DETAILED GRADING PLAN

Job Name: VIEW POINT TERRACE 4 - ENCROACHMENT PERMIT	SCALE: 1" = 5'
Job No.: 18114	Date: 06/08/2018
Client: SUSTAINABLE INFILL DEVELOPMENT	Drawn: JAM
	Sheet: EP-13

©2018 WDY, INC.

RENEWS: 12-31-2019